


# 道 路 台 帳

路線名	諸木線支-4	路線番号	3293	地名	調整年月	平成6年3月	道路種別	その他	図面番号	2-1
-----	--------	------	------	----	------	--------	------	-----	------	-----

平面図

縮尺五百分之一

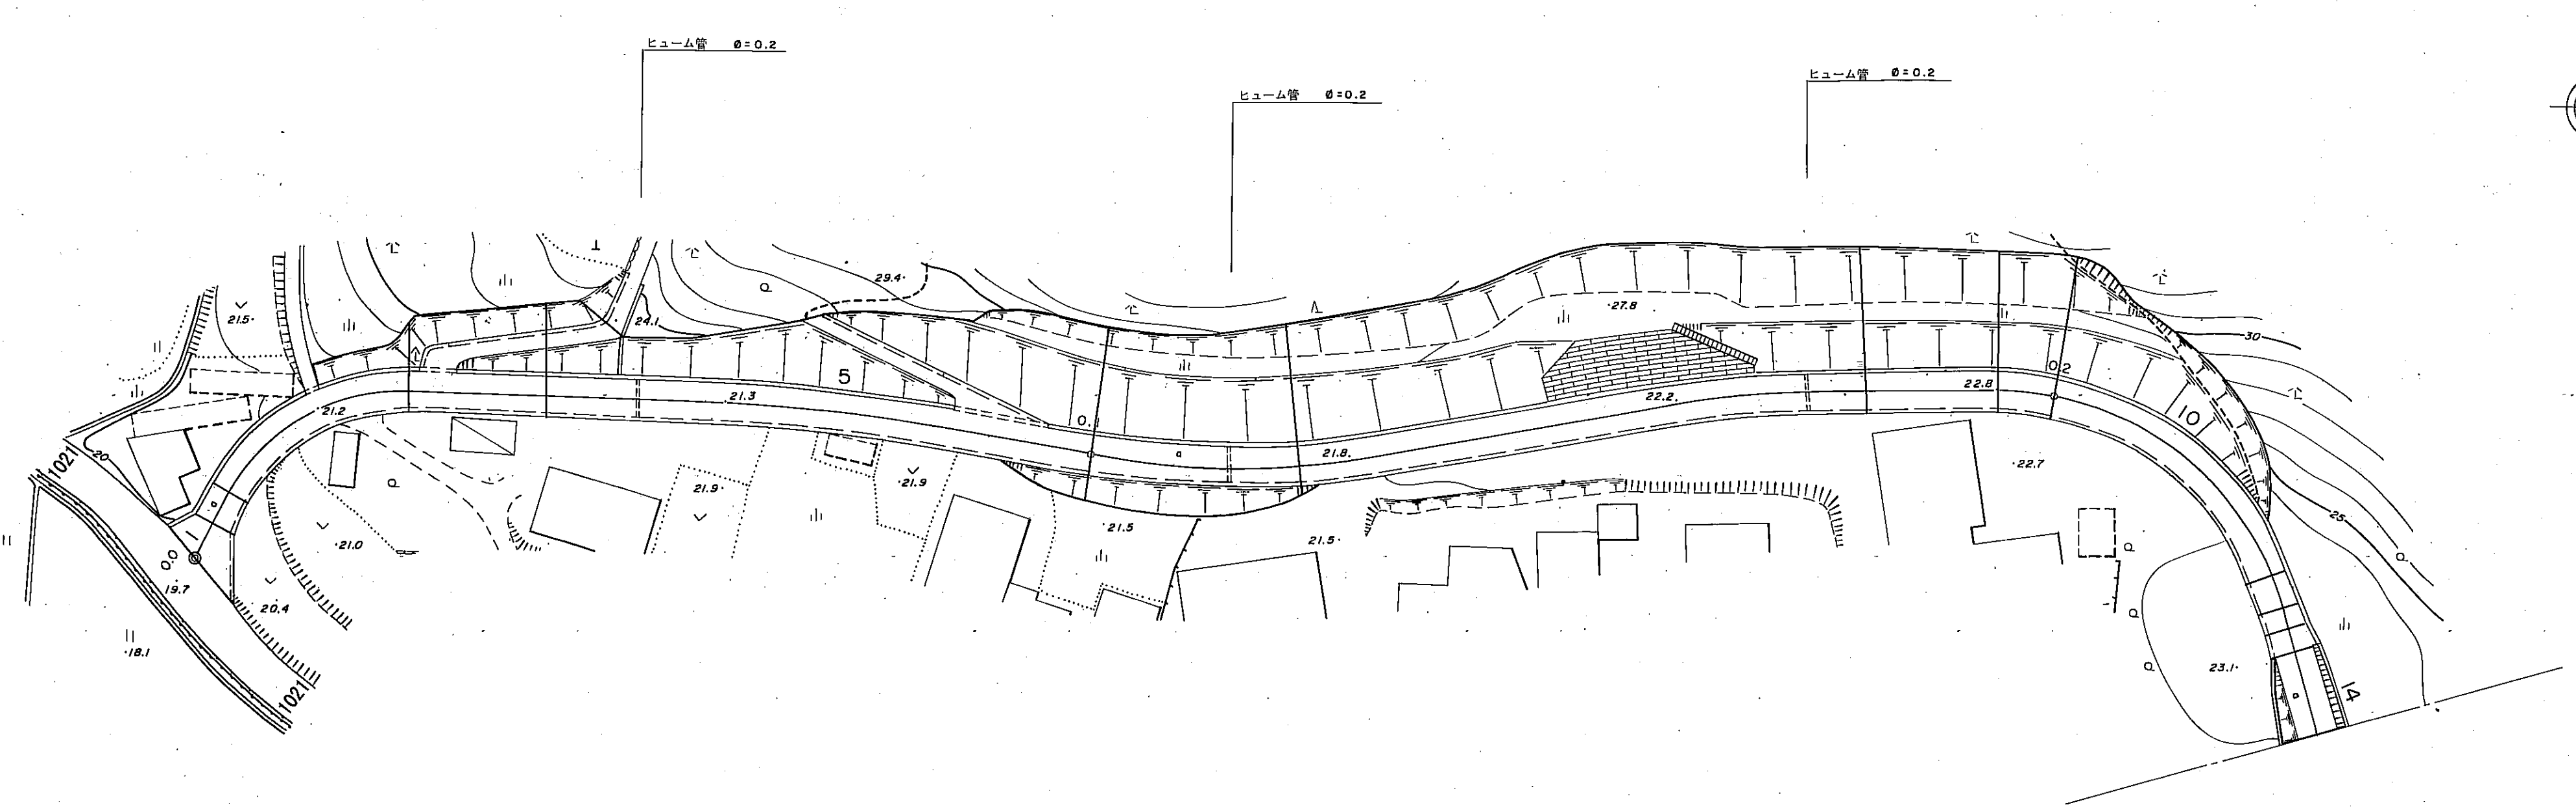

区割番号															
単距離	0.0	4.2	3.5		22.4	14.2									
追加距離	0.0	4.2	7.7	21.5	30.1	44.3	53.8	62.2	84.2	96.4	100.0	114.3	121.7	127.1	130.5
曲線				R=20								R=100			
勾配	19.7	7.3%		21.2		0.7%		21.5		0.5%		21.8	1.2%	22.2	1.8%
幅員内訳	車道	8.1	8.5	8.4	8.3	8.2	8.2	8.2	8.2	8.2	8.2	8.2	8.2	8.2	8.2
	道路	10.1	10.5	10.4	10.4	10.4	10.4	10.4	10.4	10.4	10.4	10.4	10.4	10.4	10.4
	歩道左	4.5	4.5	4.5	4.5	4.5	4.5	4.5	4.5	4.5	4.5	4.5	4.5	4.5	4.5
	歩道右	4.5	4.5	4.5	4.5	4.5	4.5	4.5	4.5	4.5	4.5	4.5	4.5	4.5	4.5
	側溝	10.5	10.5	10.5	10.5	10.5	10.5	10.5	10.5	10.5	10.5	10.5	10.5	10.5	10.5
路面種類	0	0	0	0	0	0	0	0	0	0	0	0	0	0	0
主要工作物					ヒューム管		ヒューム管					ヒューム管			

南部町

# 道 路 台 帳

路線名	諸木線支 - 4			路線番号	3293			地名				調整年月	平成 6 年 3 月			道路種別	その他			図面番号	2 - 2																						
平面図           縮尺五百分之一	
	区割番号	1		2		3		4		5		6		7		8		9		10		11		12		13		14		15		16		17		18							
	単距離	9.0		13.2		11.0		19.0		1.0		23.3		13.0		5.8		24.4		20.5		22.1		8.8		2.0		5.1															
	追加距離	247.8		291.0		280.7		281.7		287.0		300.0		306.8		308.2		308.7		312.2		312.5		317.5		322.5		326.6		332.7		378.3		380.7		384.3		389.0		392.4		396.1	
	曲線					R=15				R=30										R=10																							
	勾配	22.8				1.4%														22.1				4.0%		20.5						3.5%				18.0							
	幅員内訳	車道	4.2		4.2		4.4		4.4		4.6		4.6		4.6		4.6		5.0		4.0		4.5		4.6		4.6		5.2		4.7		3.5		3.5		3.5						
		道路	
		左側溝	
		右側溝	
総幅員	8.7		8.7		8.8		8.8		9.0		9.2		9.2		9.2		9.6		8.0		8.0		9.0		9.2		9.1		7.0		7.0		7.0		7.0								
路面種類	a		a		a		a		a		a		a		a		a		a		a		a		a		a		a		a		a		a		a						
主要工作物	0=0.4		0=0.4		0=0.4		0=0.4		0=0.4		0=0.4		0=0.4		0=0.4		0=0.4		0=0.4		0=0.4		0=0.4		0=0.4		0=0.4		0=0.4		0=0.4		0=0.4		0=0.4		0=0.4						

南部町