
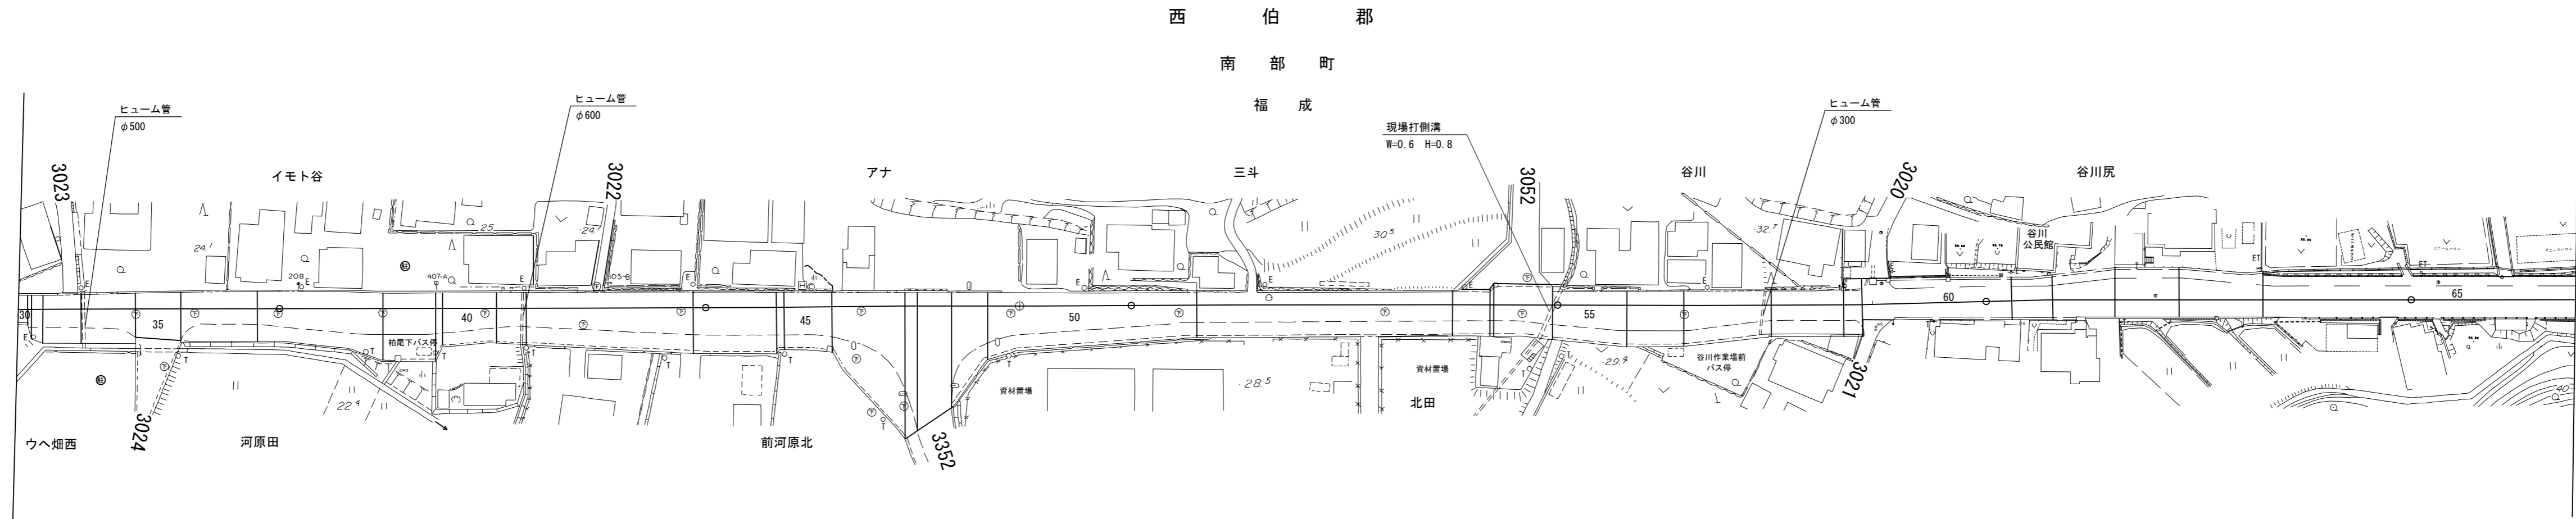


道路台帳平面図

路線名 阿賀・東西町線 路線番号 3350 地名 南部町福成 調整年月 平成27年3月 道路種別 その他 図面番号 4-2

平面図

縮尺千分の一

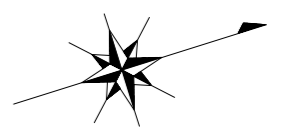

区割番号	単距離		追加距離	曲線	勾配	全幅	幅員				路面種類	主要工作物
	車道	路肩					歩道	側溝	左	右		
3031	59.4	9.9	639.0			7.5, 10.3	0.9	1.3	3.7	(0.4)		
33	9.0		653.8			11.3	1.2	0.9	3.7	(0.3)		
34	12.8		666.6			10.6	1.0	0.5	3.6			
35	10.2		676.8			11.2	0.9	0.6	4.2			
36	18.0		694.8			11.3	0.9	0.7	4.1			
37	29.3		724.1			15.8	0.5	0.8	6.4	(0.4)	2.8	
38	12.4	1.6	736.5			16.1, 12.5	0.5	0.5	6.9	(0.4)	2.4	
40	12.9	6.8	751.0			11.7	1.4	0.9	3.5			
41	6.8		757.8			12.2	0.8	0.9	4.2			
42												
43	39.3		797.1			13.7	0.7	0.8	4.0	U		
44	19.5	1.8	816.6			14.1, 13.5	0.8	0.9	4.2	U		
45	11.2		829.6			14.0	0.8	0.9	4.1			
46	17.2	2.9	846.8			32.5	1.5	0.9	11.2	(0.4)		
48	8.1	8.5	857.8			27.1	0.5	0.9	4.4	(0.5)		
49	8.5		866.3			16.3	0.5	0.9	4.4			
50	900.0		900.0			10.5			3.4			
51	49.1		915.4			10.5	0.7	0.8	3.4			
52	59.9		975.3			10.7	0.8	0.9	3.5	U		
53	8.8		984.1			11.9	0.7	1.4	3.5	U		
54	13.8		998.8			12.7	1.5	2.2	3.5	(0.5)		
55	17.5		1000.0			11.5	1.5	1.0	3.5	(0.3)		
56	13.4		1016.3			12.8	0.6	0.7	3.6		2.4	
57	20.6		1029.7			12.6	0.6	0.6	3.5	U	2.4	
58	17.0	4.3	1060.3			10.6	0.9	0.7	3.5			
59	34.4		1067.3			10.0	0.9	0.9	3.6	(0.3)		
60	9.6		1071.6			10.5	0.9	0.9	3.6	(0.4)		
61	14.7		1100.0			11.6	2.1	1.8	3.6	U		
62	15.1		1106.0			11.7	2.5	1.9	3.6	(0.3)		
63	19.7		1115.6			9.6	2.5	1.2	3.6			
64	1165.1		1130.3			11.6	2.4	1.3	3.6		1.9	
65	1200.0		1145.4			11.7	2.4	1.3	3.6		2.0	
1238.7			1165.1			9.6	3.2	1.2	3.6	(0.4)		
			1200.0				2.3	1.2	3.6	街渠		

南部町

道路台帳平面図

路線名	阿賀・東西町線		路線番号	3350		地名	南部町福成		調整年月	平成27年3月		道路種別	その他		図面番号	4-3											
平面図 縮尺千分の一																											
	区割番号	65		66	67	68	69	70	71	72	73	74	75	76	77	78	79	80	81	82	83	84	85				
	単距離	169.2		16.1	15.8	13.3		32.0	5.5		62.6		126.1	22.0	20.5	4.0	12.0	31.8	30.5	39.7	3.5	11.4	21.3				
	追加距離	1238.7	1300.0	1334.3	1350.4	1366.2	1383.1	1400.0	1415.1	1420.6	1483.2	1500.0	1600.0	1608.3	1631.3	1651.8	1658.8	1667.8	1698.6	1700.0	1730.1	1758.8	1776.0	1787.4	1800.0	1808.7	1810.6
	曲線																										
	勾配																										
	全幅																										
	幅員内訳	車道																									
		路左																									
		路右																									
		歩左																									
		歩右																									
		溝																									
	その他																										
	路面種類	As																									
	主要工作物	左	GP L=29.6m BSC L=26.8m		GP L=52.1m BSC L=49.0m		GP L=13.0m BSC L=28.7m		BSC L=22.8m		BSC L=30.5m		BSC L=27.8m		BSC L=8.6m		BSC L=37.2m		BSC L=32.2m		BSC L=7.9m BSC L=6.0m		BSC L=7.0m BSC L=9.5m		BSC L=15.6m BSC L=11.7m		
		右	GR L=29.8m		GR L=14.5m GR L=11.1m		GR L=38.6m		GR L=18.5m		GR L=14.7m																

南部町

道路台帳平面図

路線名		阿賀・東西町線		路線番号	3350	地名	南部町福成	調整年月	平成27年3月	道路種別	その他	図面番号	4-4																																
平面図 縮尺千分の一	
	区割番号			85	86	87	88	89	90	91	92	93	94	95	96	97	98	99	100	101	102	103	104	105	106	107	108	109	110	111	112	113	114	115	116	117	118	119							
	単距離			5.6		14.8	5.2	7.0	6.9	7.9						74.0	14.4	18.3	4.4	5.1		2100.0	28.4	6.6	3.2	5.9	1.3	15.7	16.4		23.1	2200.0	68.9	34.1	34.4	42.7	16.6	5.6	4.5						
	追加距離			1810.6	1814.3	1829.1	1834.3	1841.3	1848.2	1856.1		1897.8	1900.0	1911.0	1933.6	1948.9	1966.8	2000.0	2040.8	2056.2	2056.4	2074.7	2078.9	2085.0		2100.0	2114.4	2116.4	2123.0	2126.2	2132.1	2133.4	2138.1	2150.7	2167.1	2190.2	2200.0	2259.1	2293.2	2300.0	2327.6	2370.3	2386.9	2392.5	2397.0
	曲線	
	勾配	
	全幅			14.4		13.2	12.5	13.7	13.2	14.8		13.4	14.1	11.4	10.9	11.5	9.7	8.4	9.2	11.6	11.8	11.9	14.8	14.8	15.7	14.8	11.7	11.7	11.9	10.1	9.6	10.2	9.6	9.9	9.9	12.1	12.1	15.9	15.9						
	幅員内訳	車道			6.1		6.0	6.0	6.0	6.0	6.0	6.1	6.0	6.0	6.0	6.0	6.0	6.0	6.0	6.0	6.0	6.1	6.5	6.5	6.5	6.5	6.5	6.5	6.5	6.1	6.0	6.0	6.0	6.0	6.0	6.0	6.0	6.0	6.0	6.0	6.0	6.0	6.0		
		路左			0.5		0.9	0.8	0.8	0.8	0.8	0.5	0.5	0.6	0.6	0.6	0.6	0.6	0.5	0.5	0.5	0.5	0.5	0.5	0.5	0.5	0.5	0.5	0.5	0.5	0.5	0.5	0.5	0.5	0.5	0.5	0.5	0.5	0.5	0.5	0.5	0.5	0.5	0.5	
		路右			2.3		3.9	2.8	2.0	2.0	2.0	2.4	1.8	1.8	1.2	1.3	1.2	1.3	1.4	0.8	0.7	0.9	2.7	2.7	2.7	2.7	2.7	2.7	2.7	1.4	1.4	1.3	1.7	1.6	1.7	1.6	1.2	0.7	0.8	0.5	0.5	0.5	0.5		
	歩道	左			2.7		2.0	1.5	2.0	2.1	3.5	2.4	2.5	3.1	1.6	1.6	1.9	1.8	1.7	2.3	2.1	2.1	2.9	2.8	2.8	2.7	2.8	2.1	2.1	1.8	2.0	1.5	2.0	2.0	2.6	4.8	5.4	3.8	3.8						
		右	
	側溝	左			U		U		HP	現場打側溝	U																																		
		右	
	その他			2.5		3.3	3.3	3.6	3.8		3.2																																		
路面種類																As																													
主要工作物	左			BSC L=3.7m		BSC L=17.8m		BSC L=28.8m		BSC L=44.1m		BSC L=56.4m		GR L=13.0m BSC L=30.8m		GR L=24.8m BSC L=24.8m		GR L=52.7m BSC L=66.5m		GR L=30.3m BSC L=31.0m		GR L=29.0m BSC L=31.7m		GP L=50.2m BSC L=72.9m		BSC L=27.2m												BSC L=4.5m							
	右																GR L=74.0m																												

南部町