

# 道 路 台 帳

路線名	朝金鶴田1号線										路線番号	3304		地名											調整年月	平成11年5月		道路種別			その他			図面番号	4-1		
平面図  縮尺五百分之一																																					
	区割番号	1 2 3 4 5 6 7 8 9 10 11 12 13 14 15 16 17 18 19 20 21 22 23																																			
	単距離	0.0	9.8	6.3	2.4	4.1	3.1	2.8	3.3	39.8	51.6	11.2	87.3	90.2	27.4	9.6	18.8	4.3	3.3	131.4	154.8	28.6	8.0	11.2	174.0	177.0	61.8	201.7	20.9	208.4	230.0	28.3	238.5	3.3	16.3		
	追加距離	0.0	9.8	16.1	18.5	22.6	25.7	28.5	31.8	39.8	51.6	68.8	87.3	90.2	117.6	122.9	127.2	131.4	134.7	165.8	162.8	154.8	162.8	174.0	177.0	180.8	201.7	208.4	230.0	238.5	241.8	245.1	248.4	251.2			
	曲線	<div style="display: flex; justify-content: space-between;"> <span>R = 60</span> <span>R = 50</span> <span>R = 100</span> </div>																																			
	勾配	45.48%											1.1%	46.17%	2.9%		47.90%	3.2%										1.5%	50.11%	1.0%		50.28%					
	幅員内訳	車道	4.7	10.7	8.5	14.8	10.9	8.7	7.0	8.7	9.4	12.7	4.3	4.3	8.0	8.7	5.0	5.0	6.8	5.2	6.2	6.1	4.7	8.4	8.1	4.5	4.7	6.3	8.0	8.4	4.5	4.7	4.7	4.7			
		歩道左																																			
		歩道右																																			
		側溝左																																			
側溝右																																					
総幅員	6.3	11.9	10.5	15.9	12.5	10.1	8.0	7.9	8.7	12.6	17.2	8.7	8.2	8.4	9.1	8.7	11.5	13.7	11.4	9.7	11.2	6.3	8.0	8.5	7.7	6.4	11.2	12.4	12.4	8.4	8.7	8.7	8.4				
路面種類	<div style="display: flex; justify-content: space-between;"> <span>①=0.4 (右) ガーデール L=9.0</span> <span>②=0.6 L=4.3</span> <span>③=0.6 L=10.3</span> </div>																																				
主要工作物	<div style="display: flex; justify-content: space-between;"> <span>(右) ガーデール L=31.9</span> </div>																																				

南部町




# 道 路 台 帳

路線名	朝金鶴田1号線	路線番号	3304	地名		調整年月	平成11年5月	道路種別	その他	図面番号	4-3
-----	---------	------	------	----	--	------	---------	------	-----	------	-----

平面図

縮尺五百分之一

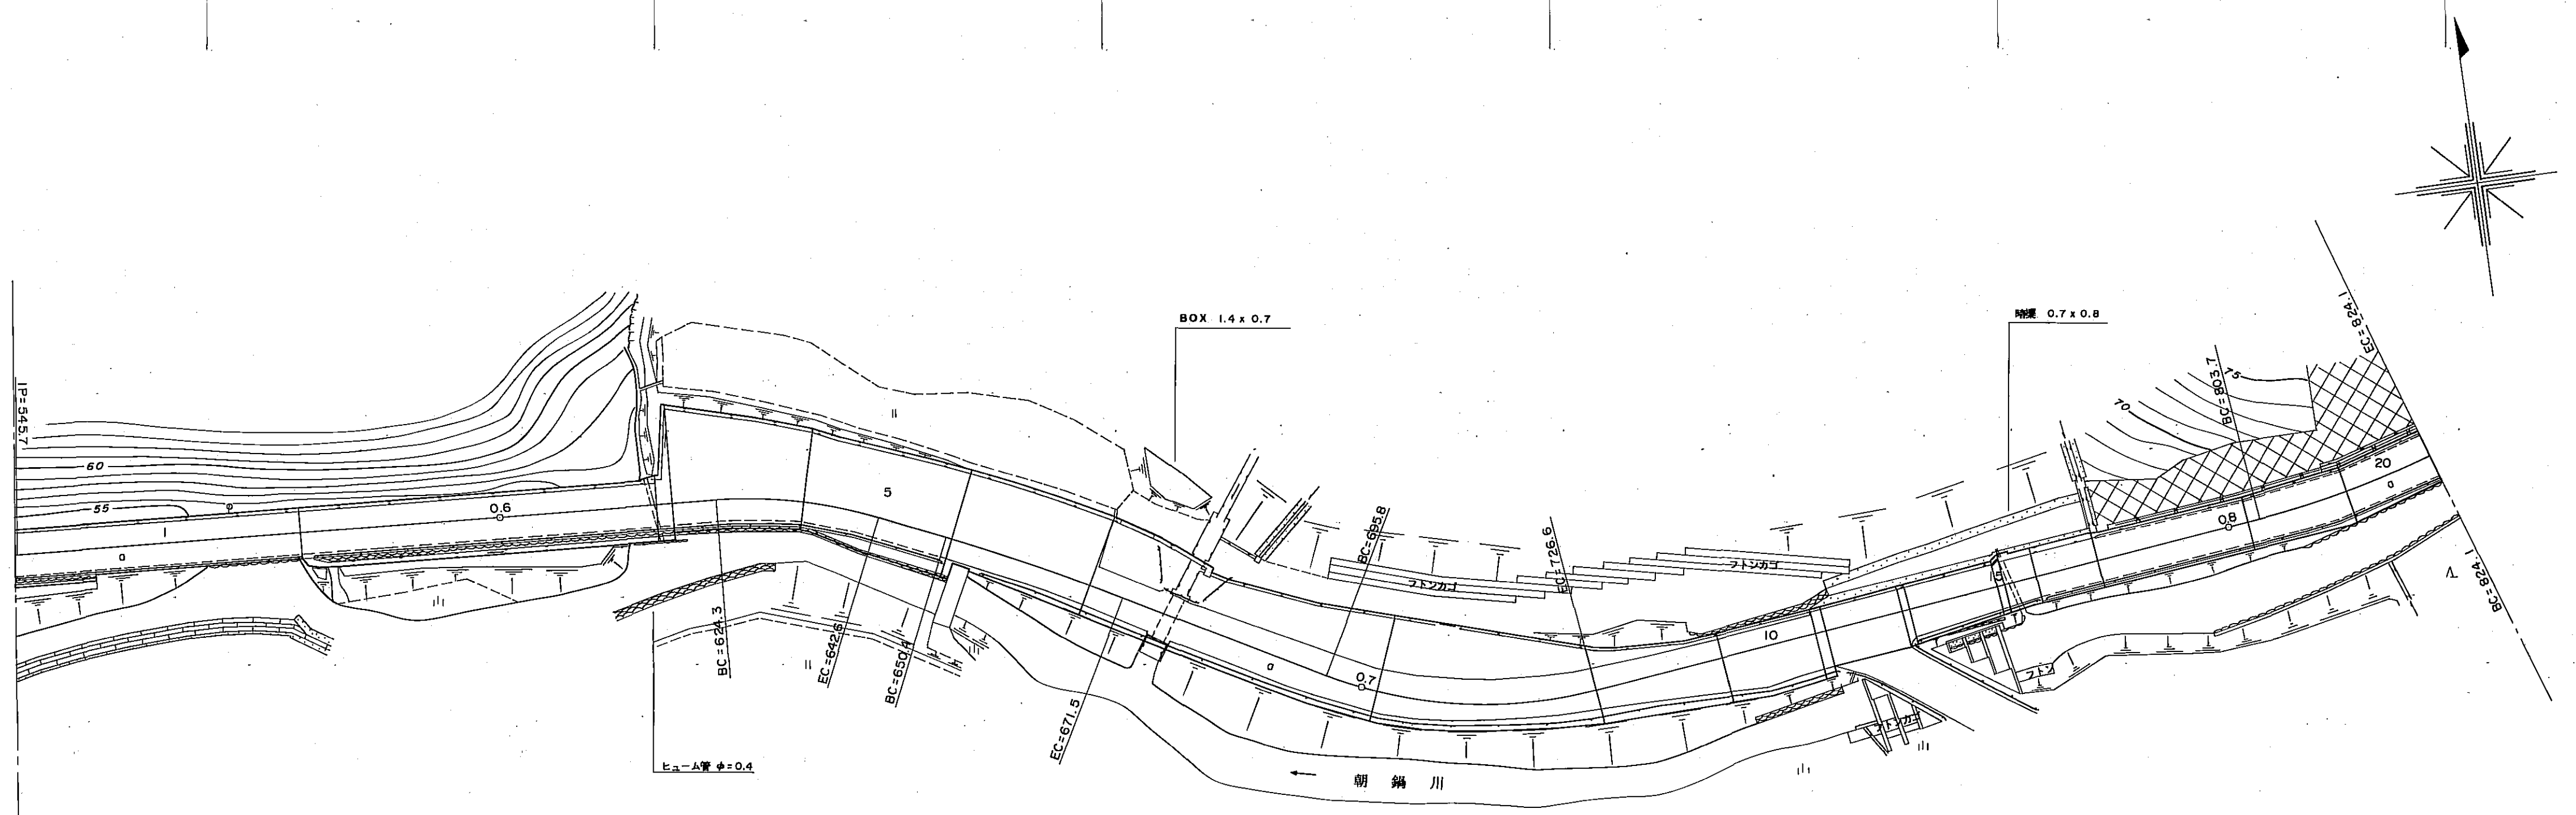

区割番号	1 2 3 4 5 6 7 8 9 10 11 12 13 14 15 16 17 18 19 20																			
単距離	32.8	32.3	40.0	14.6	16.9	16.5	34.3	24.5	14.6	10.9	8.8	10.3	7.2	17.1	11.6	10.3				
追加距離	845.5	977.8	617.8	634.1	642.6	667.5	701.8	726.6	741.2	755.0	768.2	773.4	785.1	802.2	813.8	824.1				
曲線			R=50		R=250				R=50						R=100					
勾配	54.71	1.4%	56.50	3.3%	58.21	3.4%	59.18	2.8%	60.20	2.0%	61.12	2.9%	61.12	5.3%	63.18					
幅員内訳	車道	4.8	4.8	4.8	10.1	10.1	10.1	5.0	6.1	6.1	6.1	6.1	4.9	4.8	4.9	5.0				
	道路	3.8	3.8	3.8	9.1	9.1	9.1	4.0	5.1	5.1	5.1	5.1	3.9	3.8	3.9	4.0				
	歩道左			1.5									1.4							
	歩道右			1.5									1.4							
側溝左	0.3																			
側溝右																				
総幅員	4.6	4.6	7.6	11.2	11.2	11.7	12.3	9.1	11.2	11.2	11.2	11.2	10.5	10.5	11.2	12.3				
路面種類	1-2	1-2	7-6	11-2	11-2	11-7	12-3	9-1	8-2	8-0	8-0	8-0	8-5	8-5	8-5	8-3				
主要工作物	(右)ガードレール L=32.3		(右)ガードレール L=71.9		φ=0.4		BOX 1.4 x 0.7		(右)ガードレール L=98.5		(右)ガードレール L=14.5		(右)ガードレール L=46.8		(左)ガードレール L=4.3					

南部町

# 道 路 台 帳

路 線 名	朝 金 鶴 田 1 号 線						路 線 番 号	3304			地 名							調 整 年 月	平 成 11 年 5 月		道 路 種 別	其 他		図 面 番 号	4 - 4											
平 面 図  縮 尺 五 百 分 之 一																																				
	区割番号	1		2		3		4		5		6		7		8		9		10		11		12		13		14		15		16				
	単距離	10.3		12.5		10.3		4.2		3.8		5.5		17.1		17.7		904.2		22.4		10.6		9.0		3.1		1.6		911.3		13.9		16.6		
	追加距離	824.1		836.6		848.9		851.1		854.9		858.8		871.9		876.9		888.5		896.6		904.2		919.0		923.6		938.6		941.7		943.3		945.7		
	曲 線			R=100								R=300								R=140																
	勾 配	63.18		5.3%						65.11		4.6%								68.26		5.2%				71.30		6.2%		72.33						
	幅 員 内 訳	車道	5.0+4.0		4.7+3.7		4.7+3.7		5.1+4.1		5.1+4.1		5.2+4.2		4.7+3.7		4.7+3.7		4.6+3.6		5.6+4.6		5.6+4.6		4.3+3.3		4.2+3.2		4.4+3.4		5.1+4.1		72.33			
		歩道																																		
		側溝	R103										R103												R103								R103			
		総幅員	6.3		6.7		6.9		6.5		6.4		6.7		6.9		6.8		6.4		7.4		6.0		6.6		6.6		6.2		6.7		7.1			
路面種類	10																																			
主要工作物	(右)ガードレール L=93.6      (右)ガードレール L=47.9      ②=0.3																																			

南 部 町