

道 路 台 帳

路線名	小松馬平線			路線番号	2023		地名				調整年月	昭和62年11月		道路種別	2級		図面番号	4-1				
平 面 図 縮 尺 五 百 分 之 一																						
	区割番号	2																				
	単距離	0.0	0.0	3.1	0.8																	
	追加距離	0.0	3.1	3.9	0.8	7.4	3.5															
	曲線	R=300 R=35 R=45 R=100 R=60 R=100																				
	勾配	6.1% 12% 3.6%																				
	幅 員 内 訳	車道	4.0		3.0			3.0			2.0			2.0			2.0		2.0		2.0	
		左側溝																				
		右側溝																				
		歩道																				
	路面種類	舗装 舗装 舗装 舗装 舗装 舗装 舗装 舗装 舗装 舗装 舗装 舗装 舗装 舗装 舗装 舗装 舗装 舗装 舗装 舗装																				
	主要工作物	橋 橋																				

道 路 台 帳

路線名	小松馬平線				路線番号	2023				地名					調整年月	昭和62年11月		道路種別	2級		図面番号	4-2																											
平面図 縮尺五百分之一	
	区割番号	1		2		3		4		5		6		7		8		9		10		11		12		13		14		15		16		17		18													
	単距離	2.3		51.5		8.5		5.4		11.4		4.4		10.5		4.9		5.7		13.3		5.2		2.2		4.4		4.6		450.6		425.2		332		3.7		31.4		15.6		38.2							
	追加距離	240.0 241.9		266.6		291.5		300.0		305.4		315.8		321.2		331.7		336.6		342.3		355.6		360.8		365.0		369.4		372.0		420.6		425.2		428.9		460.3		468.3 469.9		472.9 475.9		484.1		514.1		514.1	
	曲線	R=100		R=10		R=20		R=5		R=15		R=5																																					
	勾配	48.20		2.1%	
	幅員内訳	車道	3.5+2.5		3.5+2.5		3.5+2.5		3.0+2.0		3.5+2.5		3.0+2.0		3.0+2.0		4.5+3.5		3.9+2.9		3.9+2.9		4.1+3.1		4.1+3.1		4.5+3.5		3.6+2.6		3.7+2.7		3.4+2.4		3.5+2.5		3.1+2.1		3.1+2.1		3.1+2.1		3.1+2.1						
		歩道	
		左側溝	
		右側溝	
総幅員	7.5		7.5		7.5		7.5		7.5		7.5		7.5		7.5		7.5		7.5		7.5		7.5		7.5		7.5		7.5		7.5		7.5		7.5		7.5		7.5		7.5		7.5						
路面種類	10		10		10		10		10		10		10		10		10		10		10		10		10		10		10		10		10		10		10		10		10		10						
主要工作物	

南部町

道 路 台 帳

P.170

路線名	小松馬平線	路線番号	2023	地名		調整年月	昭和62年11月	道路種別	2級	図面番号	4-3																																			
平面図	<p>縮尺五百分之一</p>	
区割番号	1	
単距離	38.2	
追加距離	514.1	583.1	576.8	586.1	654.0	641.3	127.2	645.8	646.0	4.7	668.3	20.3	673.2	6.9	680.3	7.1	685.5	6.2	687.8	15.5	702.0	15.5	707.5	9.6	711.6	10.6	719.2	6.7	722.2	5.8	728.9	9.0	734.7	6.7	743.7	6.7	747.9	7.2	750.4	6.9	757.6	10.1	764.5	3.2	774.6	777.8
曲線	R=300											R=225				R=22.5				R=25																										
勾配	2.3%											4.74%				3.8%				1.6%				50.84%				1.5%				51.54%				8.9%										
幅員内訳	車道	3.1											2.1	2.3			2.5	2.6			2.5	2.5			2.5	2.4			2.5	4.0			3.2	3.1			3.5	3.2		3.2	3.6					
	歩道	3.1											2.5	2.5			2.5	2.5			2.5	2.5			2.5	2.5			2.5	2.5			2.5	2.5			2.5	2.5		2.5	2.5					
	左側溝	
	右側溝	
総幅員	9.1											7.1	7.3			7.6	7.6			7.5	7.5			7.5	7.4			7.5	9.0			8.9	8.7			8.8	9.3		9.3	9.3						
路面種類	B											Y											C																							
主要工作物	θ=0.2											θ=0.2				θ=0.2				θ=0.3				θ=0.3																						


南部町

道 路 台 帳

P171

路線名 小松馬平線 路線番号 2023 地名 調整年月 昭和62年11月 道路種別 2級 図面番号 4-4

平面図
縮尺五百分之一

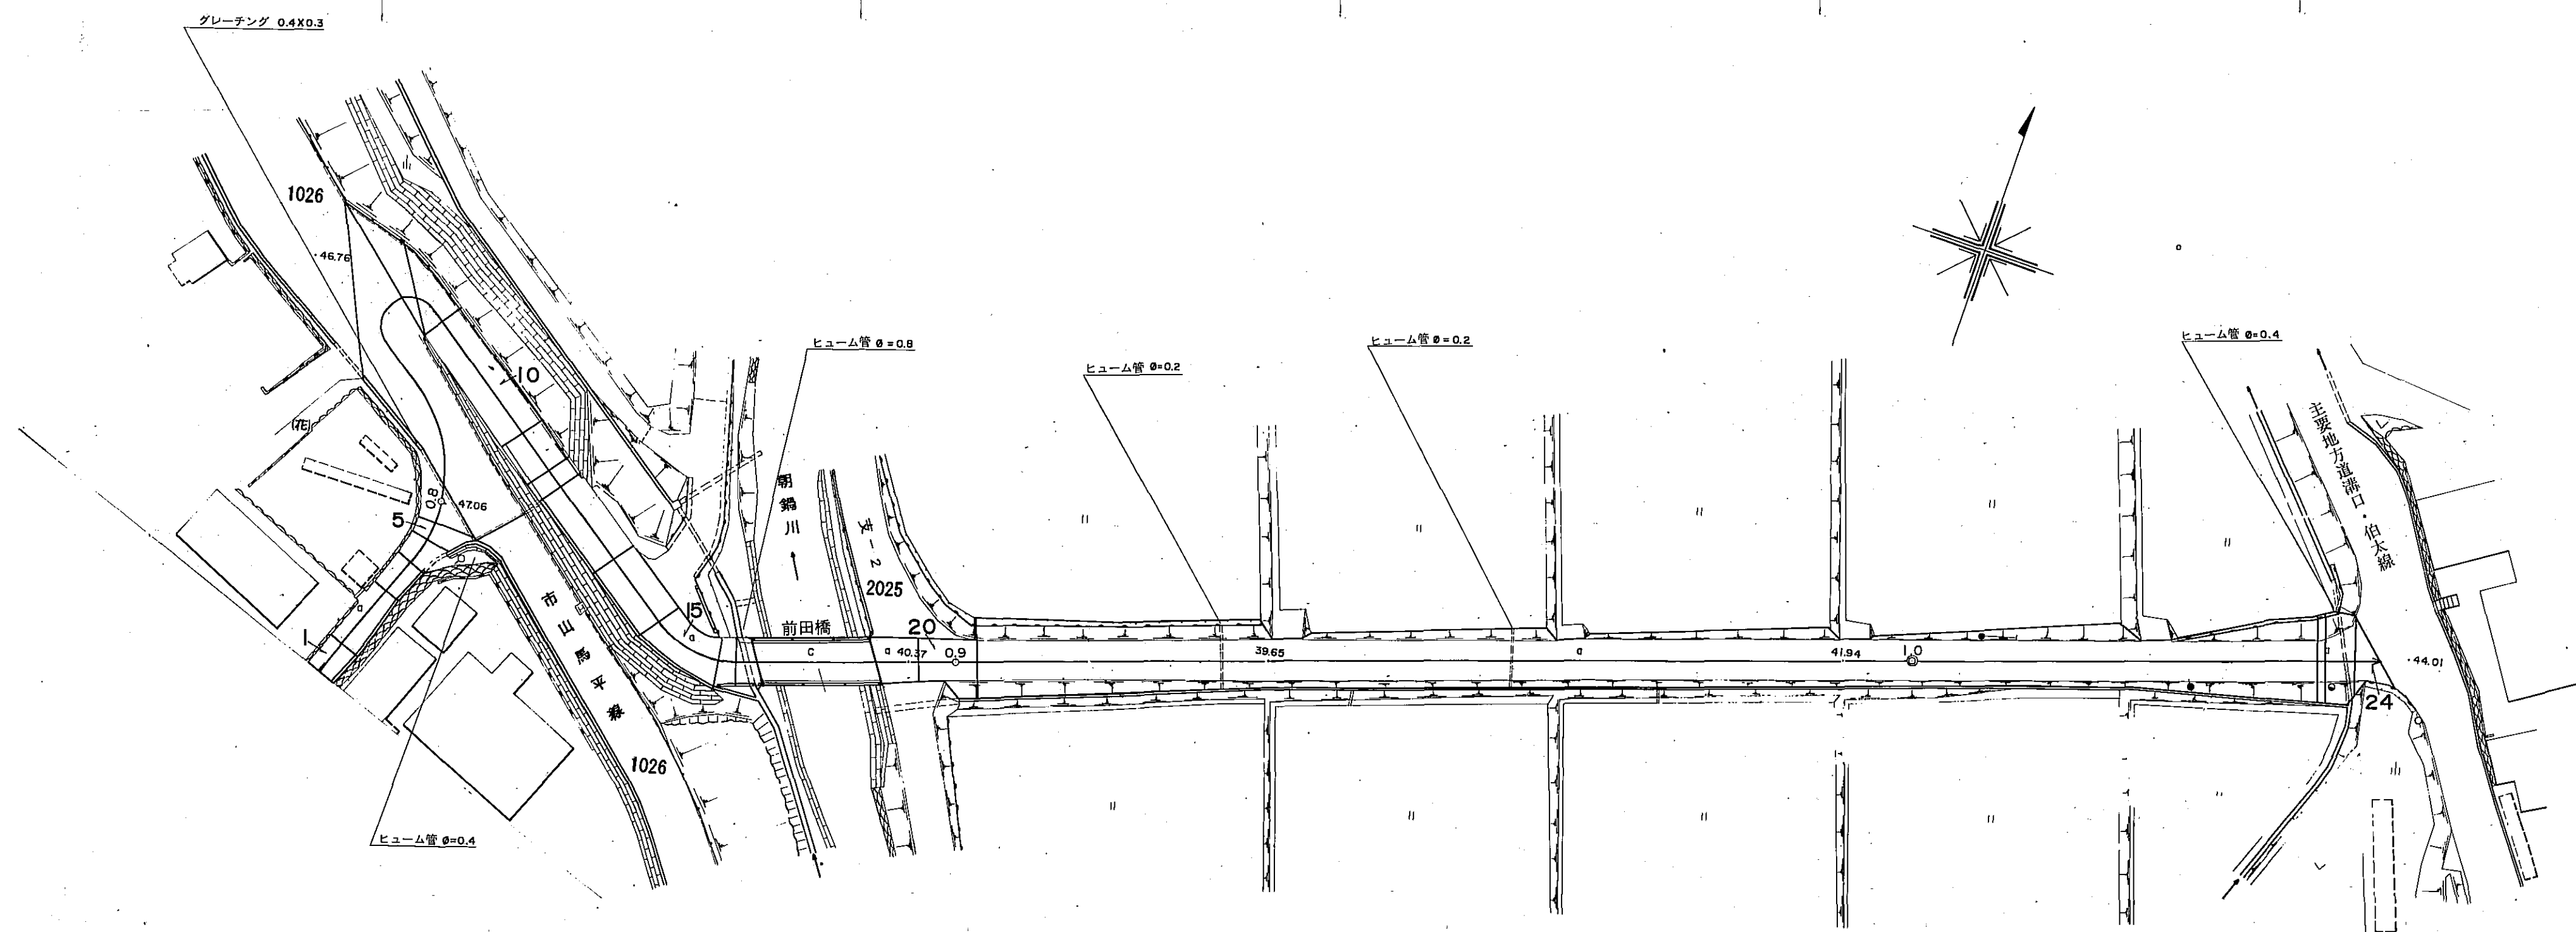

区割番号	1	2	3	4	5	6	7	8	9	10	11	12	13	14	15	16	17	18	19	20	21	22	23	24				
単距離	3.2	3.6	7.2	4.1	1.8	4.0		22.2	1.4	3.7		14.3	4.8	2.1	9.4	8.2	7.6	1.8	2.1		12.6	4.7	6.0		10.8	3.1	2.5	
追加距離	777.8	781.4	788.6	792.7	795.6	797.4	801.4	801.4	802.8	806.5	820.8	825.6	827.7	837.1	845.3	852.9	854.7	856.8	868.4	87.41	880.1	904.4	93.24	1021.4	1023.5	1027.0	1027.0	
曲線	R=15						R=3		R=10																			
勾配	48.96		8.7%		47.06		3.1%	47.76						8.8%						40.37			3.8%	41.94			3.7%	44.01
幅員内訳	車道	3.2	3.3	2.9	3.2	3.2	3.2	3.2	3.2	3.2	3.2	3.2	3.2	3.2	3.2	3.2	3.2	3.2	3.2	3.2	3.2	3.2	3.2	3.2	3.2	3.2	3.2	3.2
	道路	3.2	3.3	2.9	3.2	3.2	3.2	3.2	3.2	3.2	3.2	3.2	3.2	3.2	3.2	3.2	3.2	3.2	3.2	3.2	3.2	3.2	3.2	3.2	3.2	3.2	3.2	3.2
	左側溝	0.4	0.4	0.4	0.4	0.4	0.4	0.4	0.4	0.4	0.4	0.4	0.4	0.4	0.4	0.4	0.4	0.4	0.4	0.4	0.4	0.4	0.4	0.4	0.4	0.4	0.4	0.4
	右側溝	0.4	0.4	0.4	0.4	0.4	0.4	0.4	0.4	0.4	0.4	0.4	0.4	0.4	0.4	0.4	0.4	0.4	0.4	0.4	0.4	0.4	0.4	0.4	0.4	0.4	0.4	0.4
路面種類	0.4x0.3																											
主要工作物	ガードレール																											

南 部 町