


道路台帳平面図

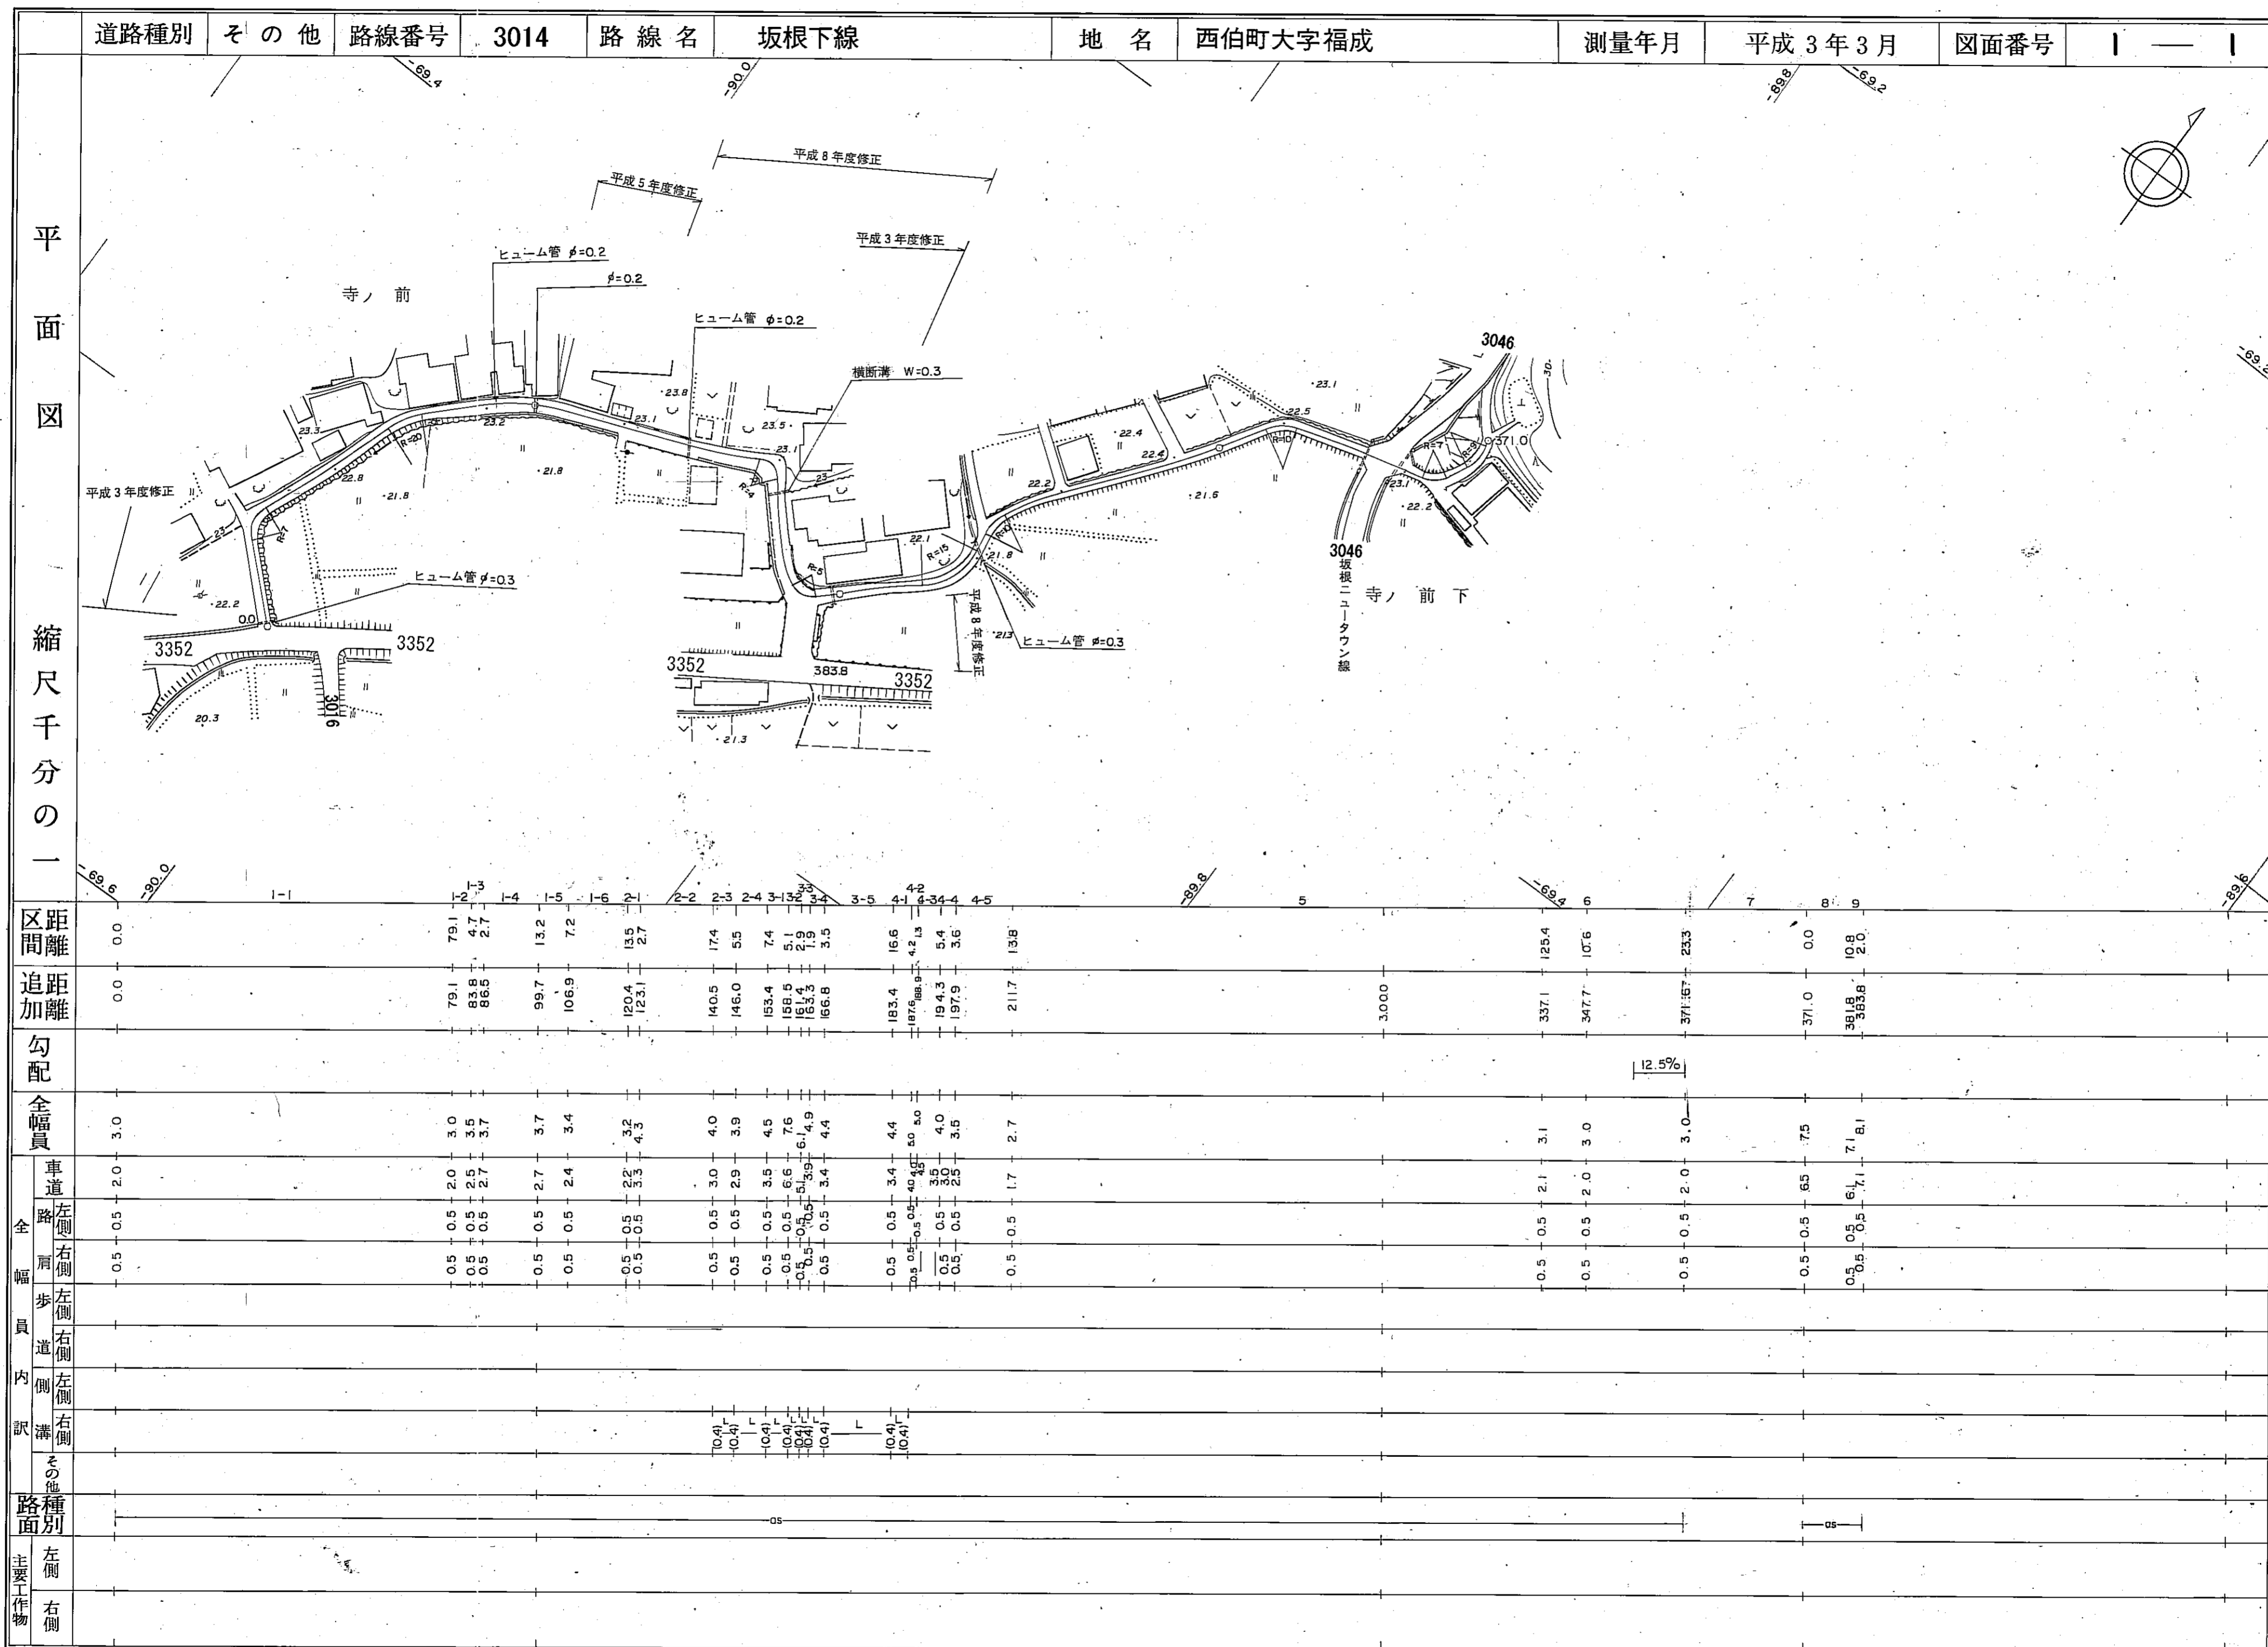

区距離	1-1 1-2 1-3 1-4 1-5 1-6 2-1 2-2 2-3 2-4 3-1 3-2 3-3 3-4 3-5 4-1 4-2 4-3 4-4 4-5 5 6 7 8 9																										
	0.0	79.1	47.7	2.7	13.2	7.2	135	2.7	174	55	74	5.1	2.9	3.5	166	4.2	5.4	3.6	138	125.4	107.6	23.3	0.0	10.8	2.0		
追加距離	0.0	79.1	83.8	86.5	99.7	106.9	120.4	123.1	140.5	146.0	153.4	158.5	161.3	166.8	183.4	187.6	194.3	197.9	211.7	3000	337.1	347.7	371.67	371.67	381.8	383.8	
勾配																						12.5%					
全幅員	3.0	3.0	3.5	3.7	3.4	3.2	4.3	4.0	3.9	4.5	7.6	6.4	6.9	4.4	4.4	5.0	4.0	3.5	2.7		3.1	3.0	3.0	7.5	7.1	8.1	
全幅員内	車道	2.0	2.0	2.7	2.4	2.2	3.3	3.0	2.9	3.5	6.6	5.3	5.9	3.4	3.4	4.0	3.0	2.5	1.7		2.1	2.0	2.0	6.5	6.1	7.1	
	歩道	0.5	0.5	0.5	0.5	0.5	0.5	0.5	0.5	0.5	0.5	0.5	0.5	0.5	0.5	0.5	0.5	0.5	0.5	0.5		0.5	0.5	0.5	0.5	0.5	0.5
路種別	左側																										
	右側																										
主要工作物																											

南部町