


# 道路台帳平面図

道路種別	その他	路線番号	3118	路線名	下鴨上鴨線	地名	西伯町大字鴨部	測量年月	昭和55年6月	図面番号	—
------	-----	------	------	-----	-------	----	---------	------	---------	------	---

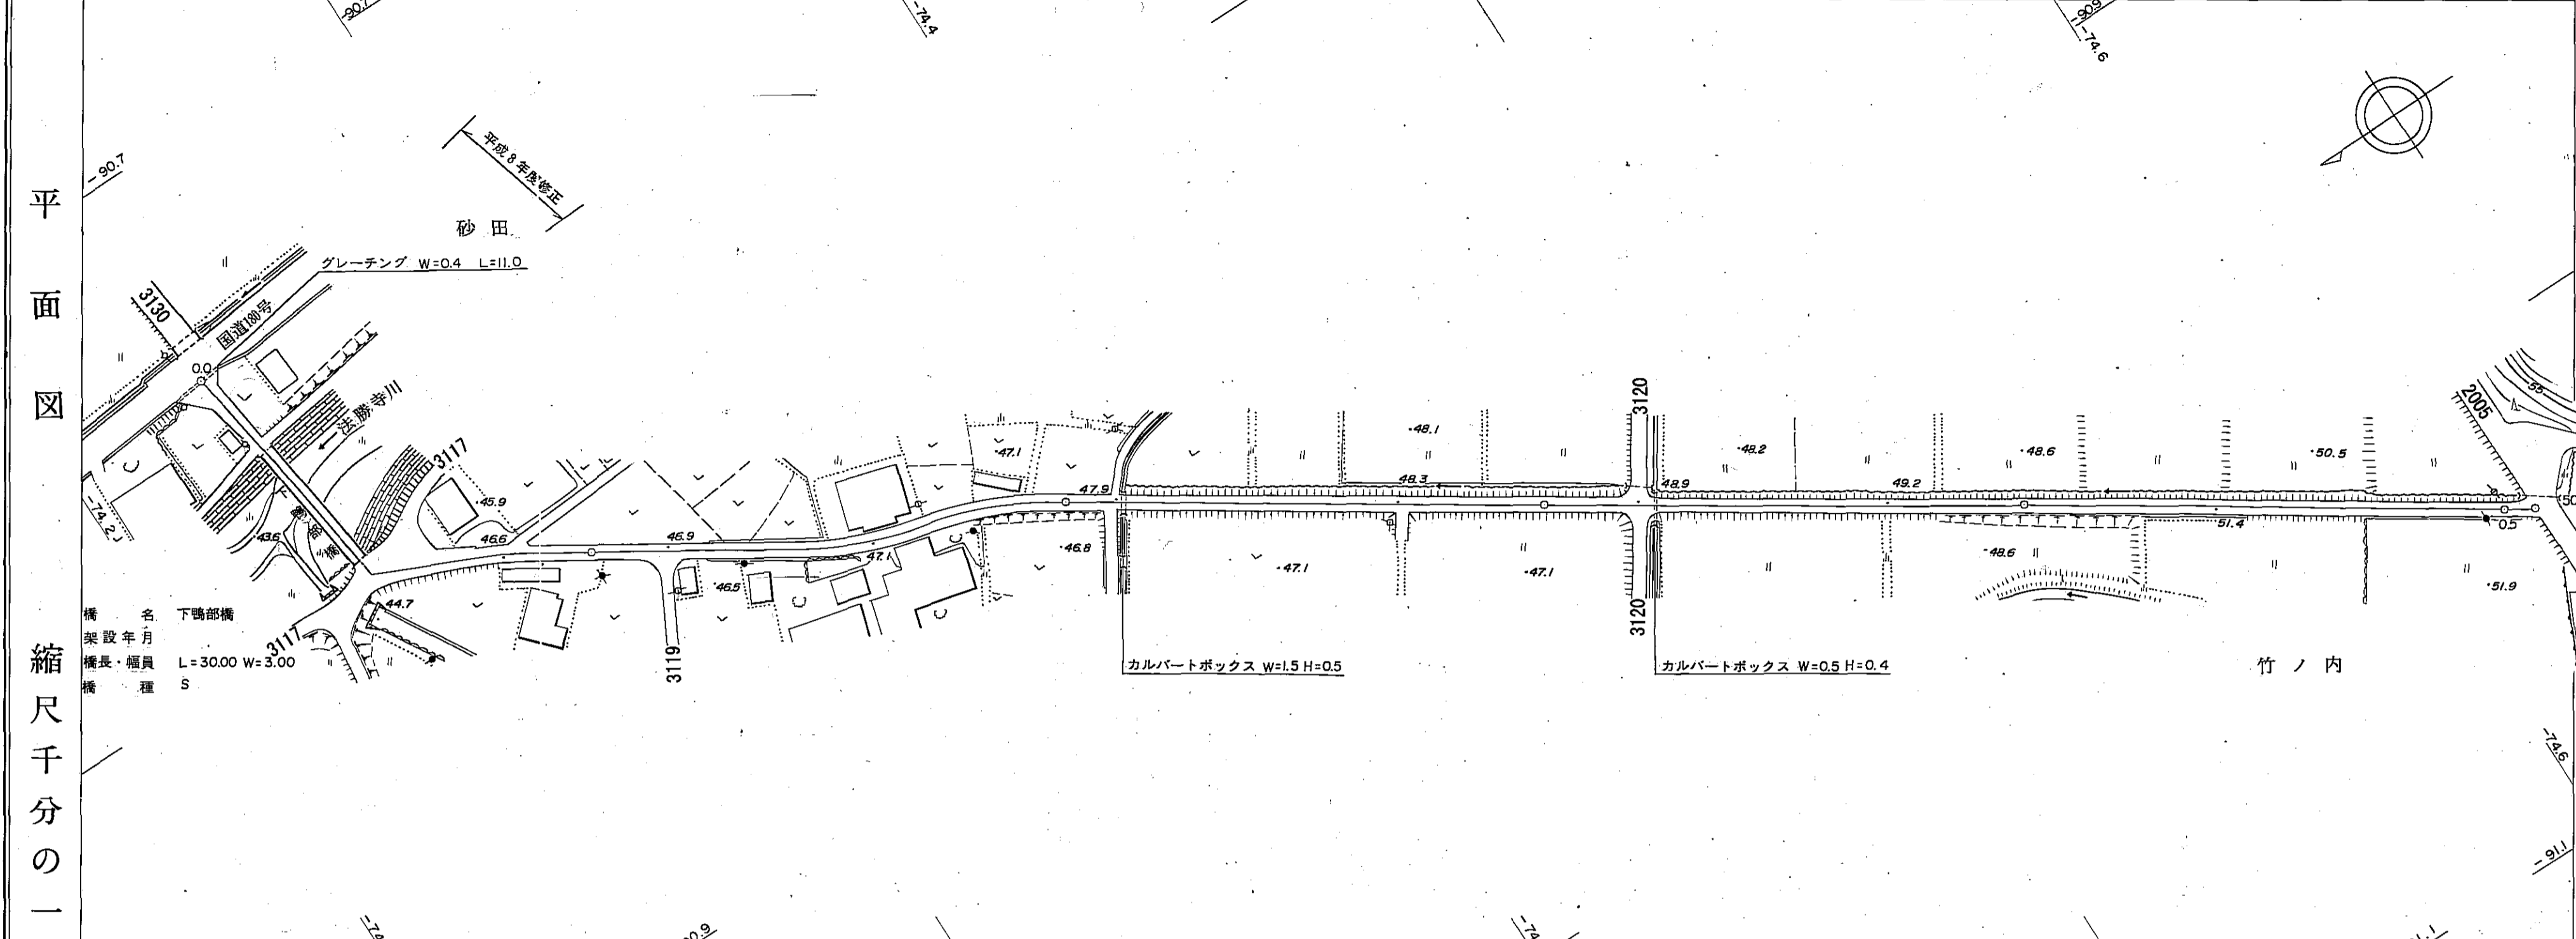

区距離	1	2	3	4	5-1	5-2	5-3	6	7	8	9	10	11	12	13				
	0.0	2.6	3.1	5.3	30.0	33.6	13.4	143.1	27.7	8.1	45.9	35.0	300.0	315.2	7.5	400.0	77.3	500.0	106.5
追距離	0.0	2.6	5.7	11.0	49.9	53.5	66.9	81.2	109.0	117.1	162.6	200.0	300.0	315.2	322.7	400.0	500.0	506.5	506.5
	11.0	7.0	4.2	3.5	3.0	3.7	3.4	3.4	3.6	3.3	3.3	3.3	3.0	3.0	3.0	3.0	3.0	3.0	3.0
全幅員	11.0	10.0	8.5	8.5	0.25	0.5	0.5	0.5	0.5	0.5	0.5	0.5	0.5	0.5	0.5	0.5	0.5	0.5	0.5
	7.0	6.0	5.5	5.5	2.5	2.5	2.5	2.5	2.4	2.4	2.6	2.3	2.3	2.3	2.0	2.0	2.0	2.0	2.0
全幅員	8.5	8.5	8.5	8.5	0.25	0.5	0.5	0.5	0.5	0.5	0.5	0.5	0.5	0.5	0.5	0.5	0.5	0.5	0.5
	0.5	0.5	0.5	0.5	0.5	0.5	0.5	0.5	0.5	0.5	0.5	0.5	0.5	0.5	0.5	0.5	0.5	0.5	0.5
内側	0.5	0.5	0.5	0.5	0.5	0.5	0.5	0.5	0.5	0.5	0.5	0.5	0.5	0.5	0.5	0.5	0.5	0.5	0.5
	0.5	0.5	0.5	0.5	0.5	0.5	0.5	0.5	0.5	0.5	0.5	0.5	0.5	0.5	0.5	0.5	0.5	0.5	0.5
路面	as	as	as	as	as	as	as	as	as	as	as	as	as	as	as	as	as	as	as
	as	as	as	as	as	as	as	as	as	as	as	as	as	as	as	as	as	as	as
主要	左側	左側	左側	左側	左側	左側	左側	左側	左側	左側	左側	左側	左側	左側	左側	左側	左側	左側	左側
	右側	右側	右側	右側	右側	右側	右側	右側	右側	右側	右側	右側	右側	右側	右側	右側	右側	右側	右側