


道路台帳平面図

道路種別	その他	路線番号	3003	路線名	東光寺2号線	地名	西伯町大字境	測量年月	昭和55年6月	図面番号	—
------	-----	------	------	-----	--------	----	--------	------	---------	------	---

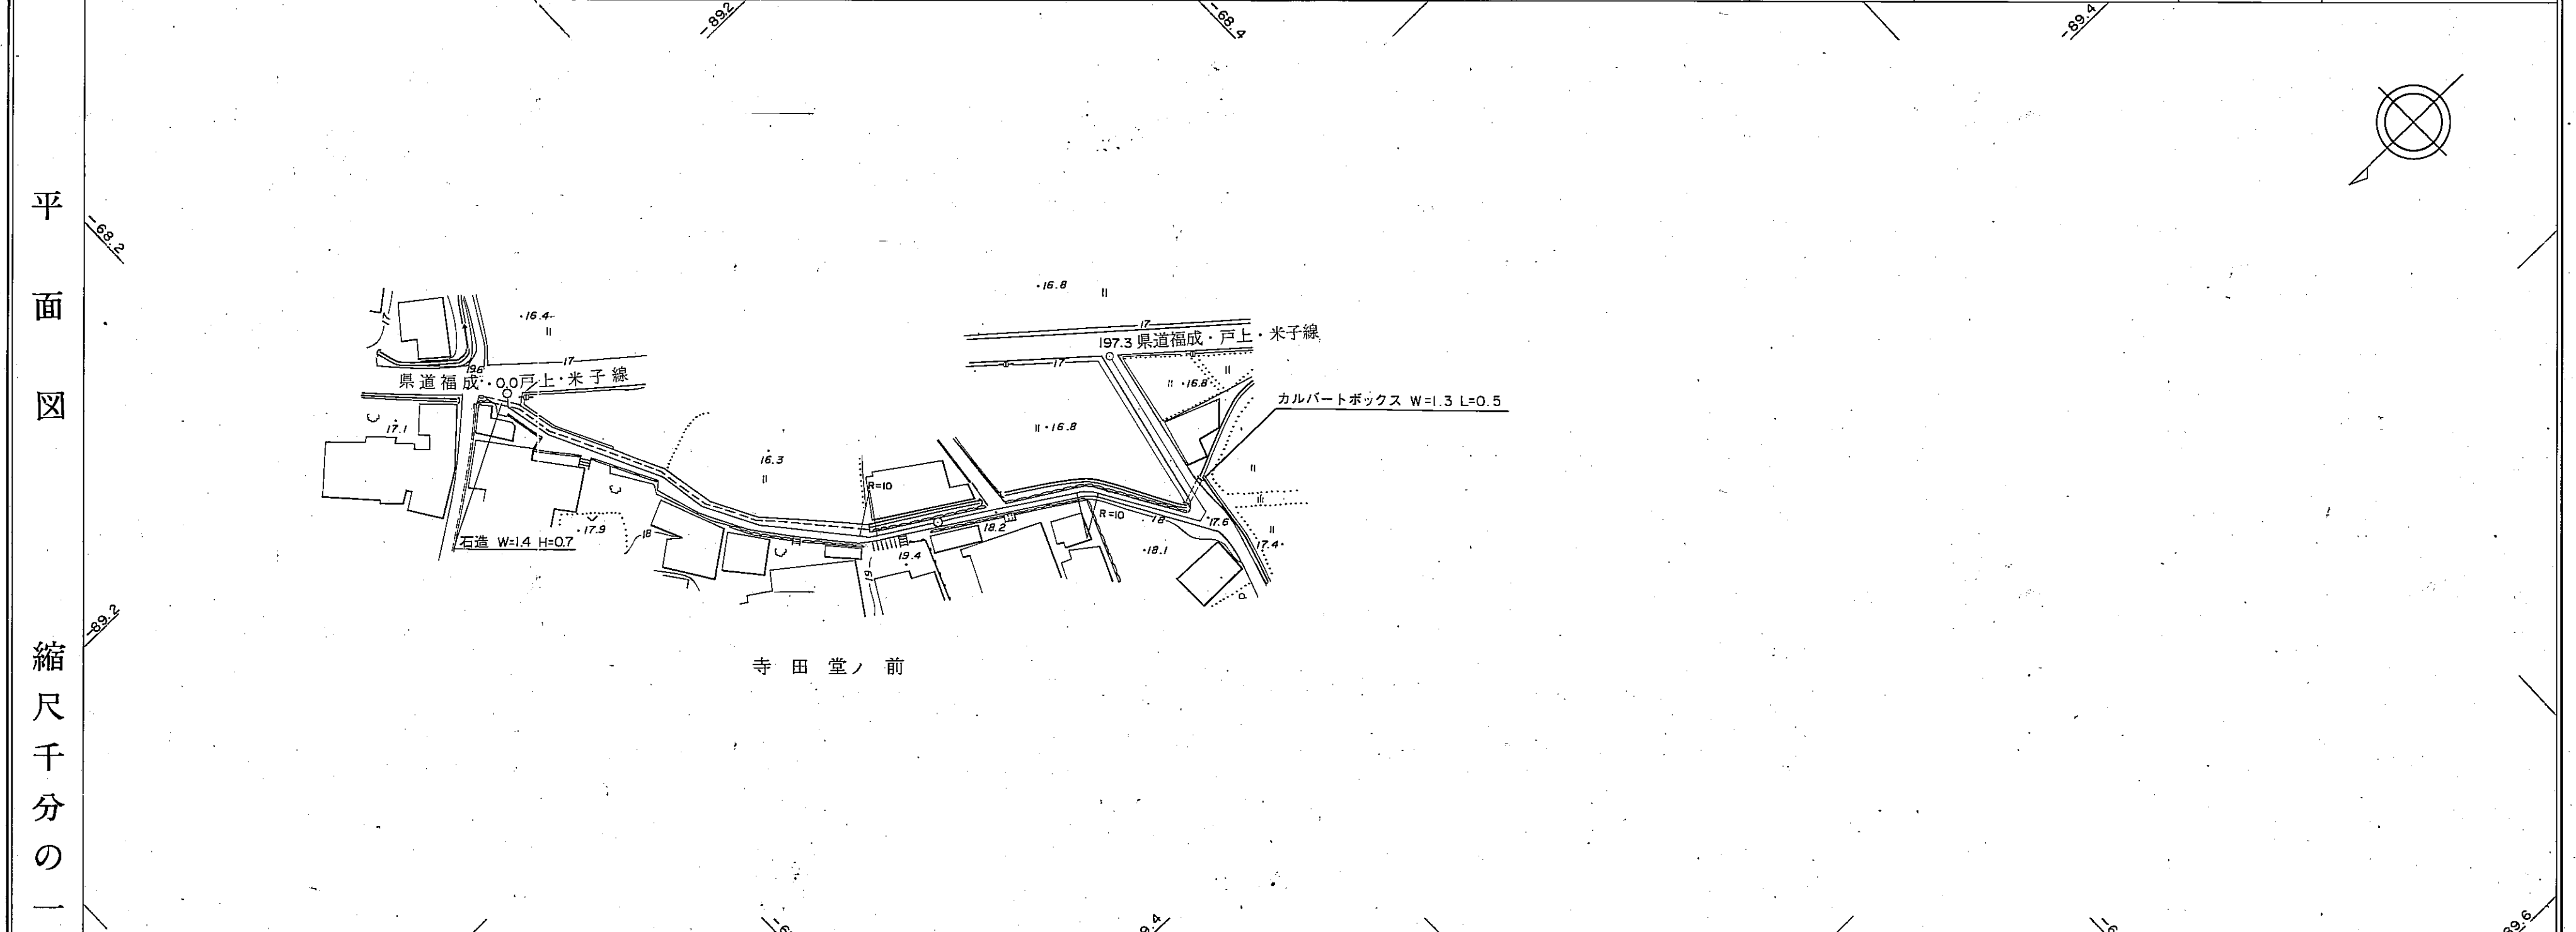

区間距離	1	2	3	4	5	6	7	8	9	10	11	12
	0.0	4.5	9.0	13.5	18.0	22.5	27.0	31.5	36.0	40.5	45.0	49.5
追加距離	0.0	4.5	9.0	13.5	18.0	22.5	27.0	31.5	36.0	40.5	45.0	49.5
	0.0	4.5	9.0	13.5	18.0	22.5	27.0	31.5	36.0	40.5	45.0	49.5
勾配	-											
	-											
全幅員	3.2											
	3.2											
車道	2.2											
	2.2											
左側	0.5											
	0.5											
右側	0.5											
	0.5											
歩道	0.5											
	0.5											
内側	0.9											
	0.9											
外側	0.9											
	0.9											
路面種別	as											
	G											
主要工作物	-											
	-											

南部町