


# 道路台帳平面図

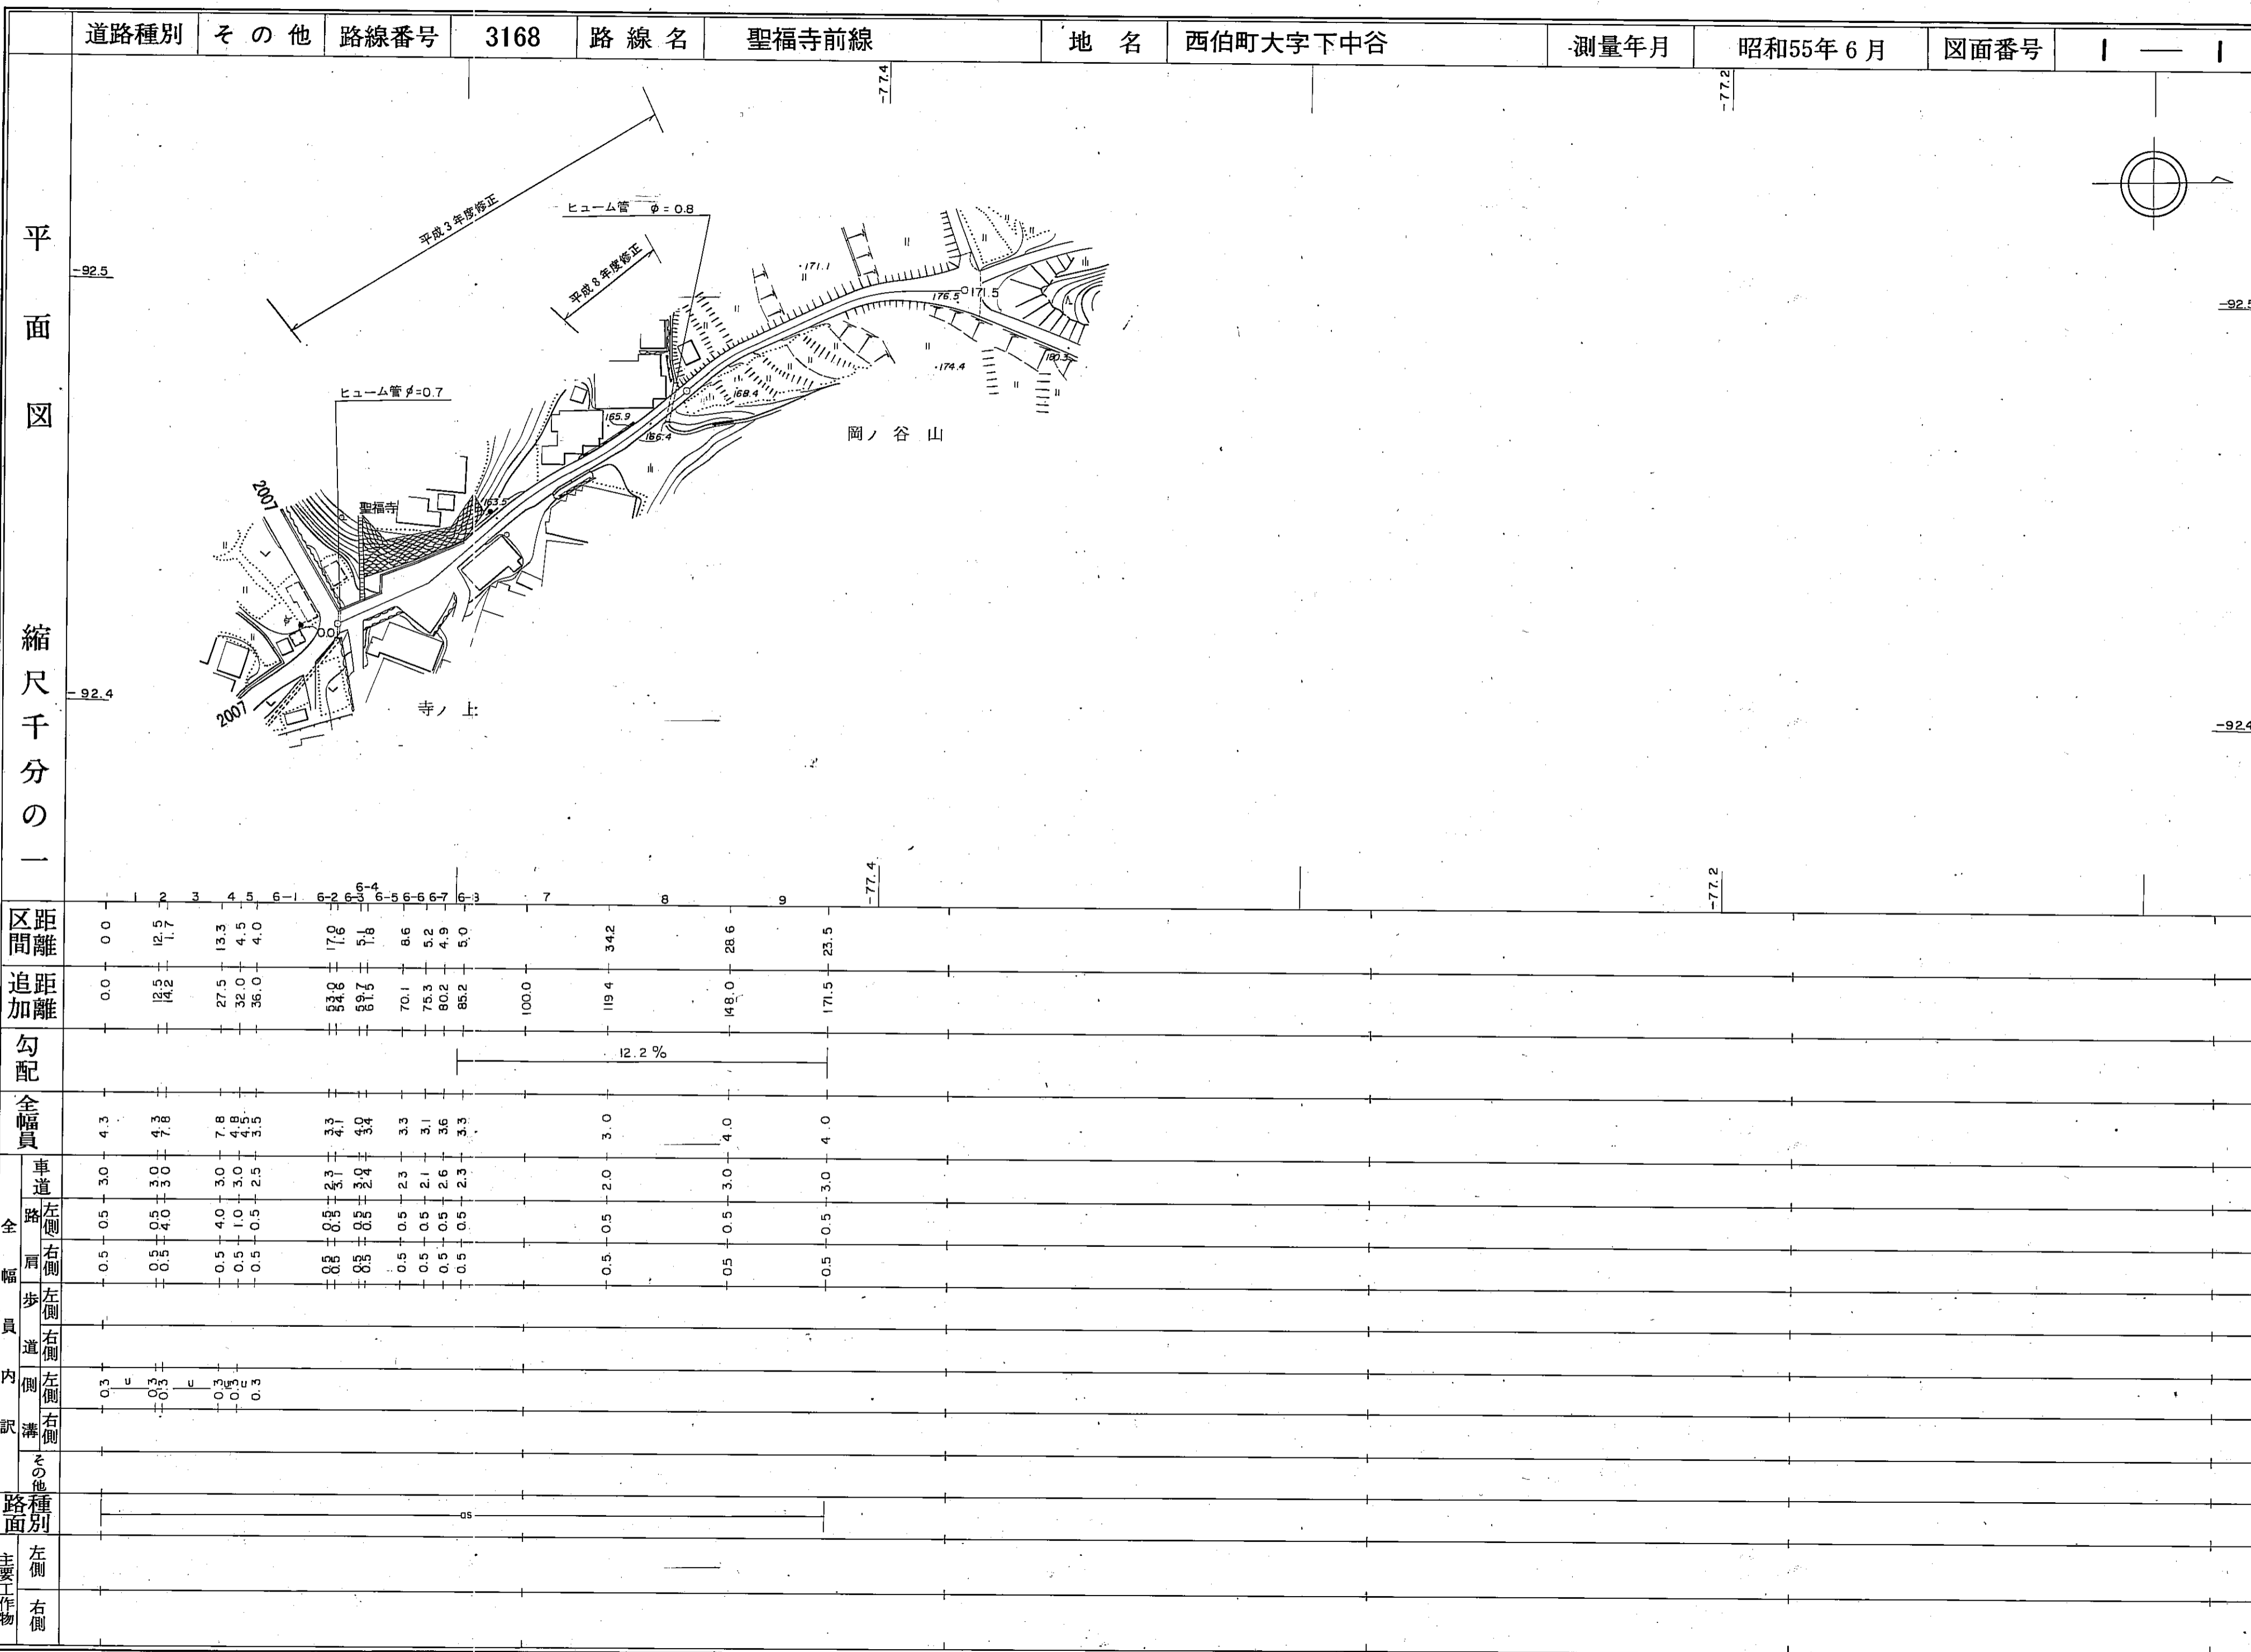

区間	距離	1	2	3	4	5	6-1	6-2	6-3	6-4	6-5	6-6	6-7	6-8	7	8	9	10	11	12	13	14	15	16	17	18	19	20		
距離	0.0	2.5	13.3	4.5	4.0	17.0	7.6	8.6	5.2	4.9	5.0	100.0	34.2	28.6	23.5															
追加距離	0.0	12.2	27.5	32.0	36.0	53.0	61.5	70.1	75.3	80.2	85.2	100.0	119.4	148.0	171.5															
勾配													12.2%																	
全幅員	4.3	4.8	7.8	4.8	3.5	3.3	4.1	3.3	3.1	3.6	3.3	3.0	3.0	4.0	4.0															
全幅員	車道	3.0	3.0	3.0	2.5	3.3	3.1	2.3	2.1	2.6	2.3	2.0	2.0	3.0	3.0															
		左側	0.5	0.5	0.5	0.5	0.5	0.5	0.5	0.5	0.5	0.5	0.5	0.5	0.5	0.5														
全幅員	歩道	0.3	0.3	0.3	0.3	0.3	0.3	0.3	0.3	0.3	0.3	0.3	0.3	0.3	0.3															
		左側	0.3	0.3	0.3	0.3	0.3	0.3	0.3	0.3	0.3	0.3	0.3	0.3	0.3	0.3														
路面	舗装																													
主要工物	左側																													
主要工物	右側																													

南部町