


# 道路台帳平面図

道路種別	その他	路線番号	3106	路線名	長縄屋敷線	地名	西伯町大字馬場	測量年月	昭和55年6月	図面番号	—
------	-----	------	------	-----	-------	----	---------	------	---------	------	---

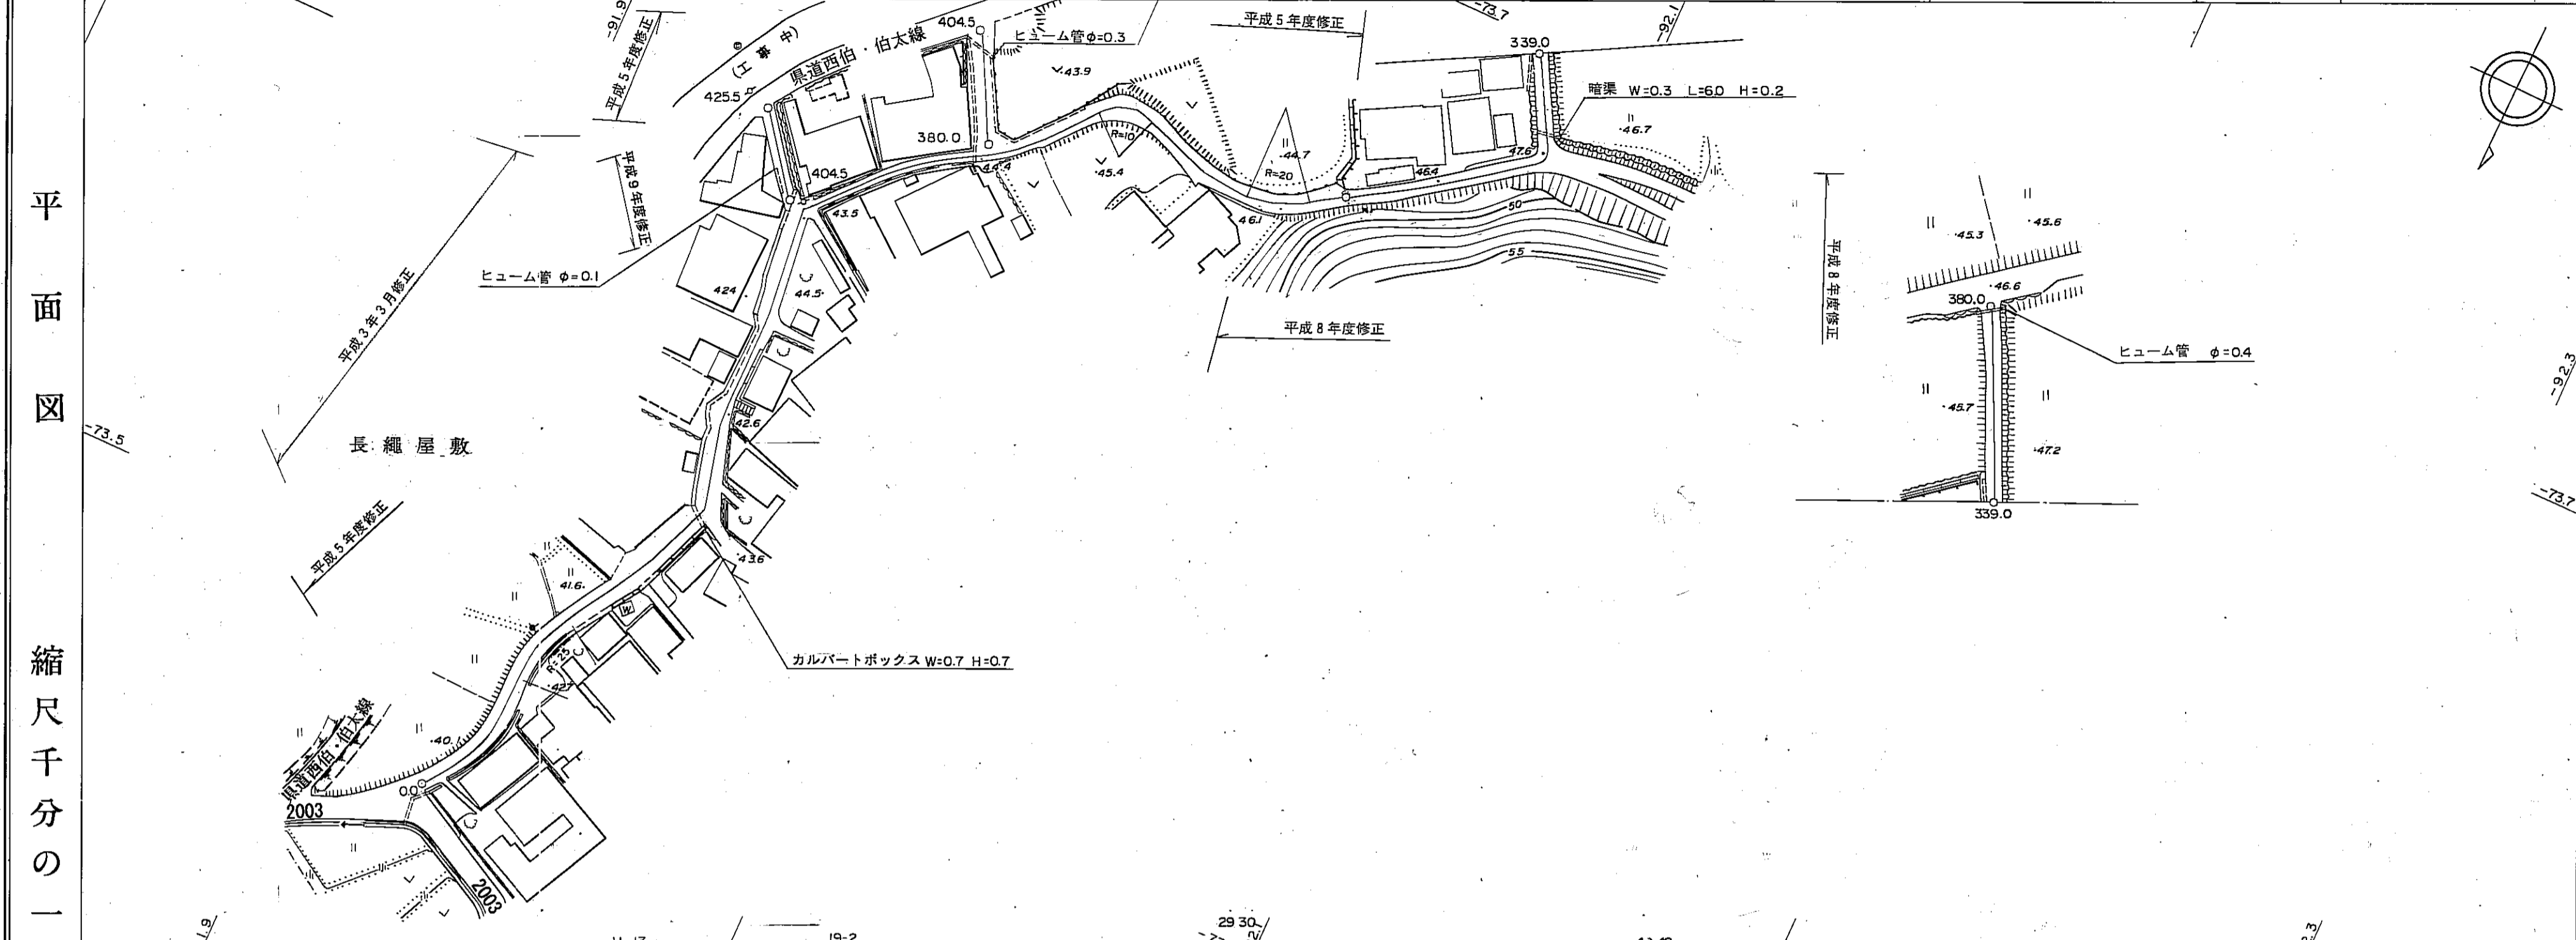

区間	距離		追加距離	勾配	全幅員	車道		路側		歩道		側溝		その他	路面種別	主要工作物
	左側	右側				左側	右側	左側	右側	左側	右側					
1	0.0		0.0		4.0	0.5	0.5	0.5	0.5							
2	21.7		21.7		4.3	0.5	0.5	0.5	0.5							
3	17.3		39.0		4.2	0.5	0.5	0.5	0.5							
4	19.0		58.0		4.5	0.5	0.5	0.5	0.5							
5	54.5		64.5		7.6	0.5	0.5	0.5	0.5							
6	66.9		66.9		6.7	0.5	0.5	0.5	0.5							
7	12.3		99.8		6.0	0.5	0.5	0.5	0.5							
8	4.0		87.1		6.0	0.5	0.5	0.5	0.5							
9	10.8		97.9		5.4	0.5	0.5	0.5	0.5							
10	2.9		100.7		4.9	0.5	0.5	0.5	0.5							
11	2.9		103.6		5.4	0.5	0.5	0.5	0.5							
12	3.0		106.6		3.0	0.5	0.5	0.5	0.5							
13			108.6		3.0	0.5	0.5	0.5	0.5							
14			119.7		3.0	0.5	0.5	0.5	0.5							
15			123.7		3.9	0.5	0.5	0.5	0.5							
16			127.6		4.9	0.5	0.5	0.5	0.5							
17			135.3		4.9	0.5	0.5	0.5	0.5							
18			144.8		5.0	0.5	0.5	0.5	0.5							
19			148.5		5.0	0.5	0.5	0.5	0.5							
20			150.4		3.8	0.5	0.5	0.5	0.5							
21			155.0		2.6	0.5	0.5	0.5	0.5							
22			187.2		2.6	0.5	0.5	0.5	0.5							
23			196.7		3.1	0.5	0.5	0.5	0.5							
24			201.6		4.1	0.5	0.5	0.5	0.5							
25			209.1		3.3	0.5	0.5	0.5	0.5							
26			213.2		4.5	0.5	0.5	0.5	0.5							
27			215.8		4.5	0.5	0.5	0.5	0.5							
28			219.9		5.4	0.5	0.5	0.5	0.5							
29			227.6		4.5	0.5	0.5	0.5	0.5							
30			231.3		4.0	0.5	0.5	0.5	0.5							
31			235.8		3.5	0.5	0.5	0.5	0.5							
32			239.1		4.5	0.5	0.5	0.5	0.5							
33			242.9		4.4	0.5	0.5	0.5	0.5							
34			249.0		3.4	0.5	0.5	0.5	0.5							
35			258.8		3.8	0.5	0.5	0.5	0.5							
36			265.4		4.0	0.5	0.5	0.5	0.5							
37			272.9		4.5	0.5	0.5	0.5	0.5							
38			275.4		3.3	0.5	0.5	0.5	0.5							
39			311.7		3.3	0.5	0.5	0.5	0.5							
40			316.5		3.3	0.5	0.5	0.5	0.5							
41			319.2		3.2	0.5	0.5	0.5	0.5							
42			320.5		3.2	0.5	0.5	0.5	0.5							
43			323.4		3.2	0.5	0.5	0.5	0.5							
44			339.0		3.5	0.5	0.5	0.5	0.5							
45			343.7		3.5	0.5	0.5	0.5	0.5							
46			347.2		3.3	0.5	0.5	0.5	0.5							
47			359.0		3.5	0.5	0.5	0.5	0.5							
48			376.2		3.5	0.5	0.5	0.5	0.5							
49			380.0		9.0	0.5	0.5	0.5	0.5							
50			383.7		5.7	0.5	0.5	0.5	0.5							
51			399.2		5.4	0.5	0.5	0.5	0.5							
52			404.5		5.4	0.5	0.5	0.5	0.5							
53			407.1		3.8	0.5	0.5	0.5	0.5							
54			412.7		3.0	0.5	0.5	0.5	0.5							
55			423.5		3.0	0.5	0.5	0.5	0.5							
56			425.5		3.0	0.5	0.5	0.5	0.5							

南部町