


# 道路台帳平面図

道路種別	その他	路線番号	3172	路線名	原田線	地名	西伯町大字下中谷	測量年月	昭和55年6月	図面番号	1 - 1
------	-----	------	------	-----	-----	----	----------	------	---------	------	-------

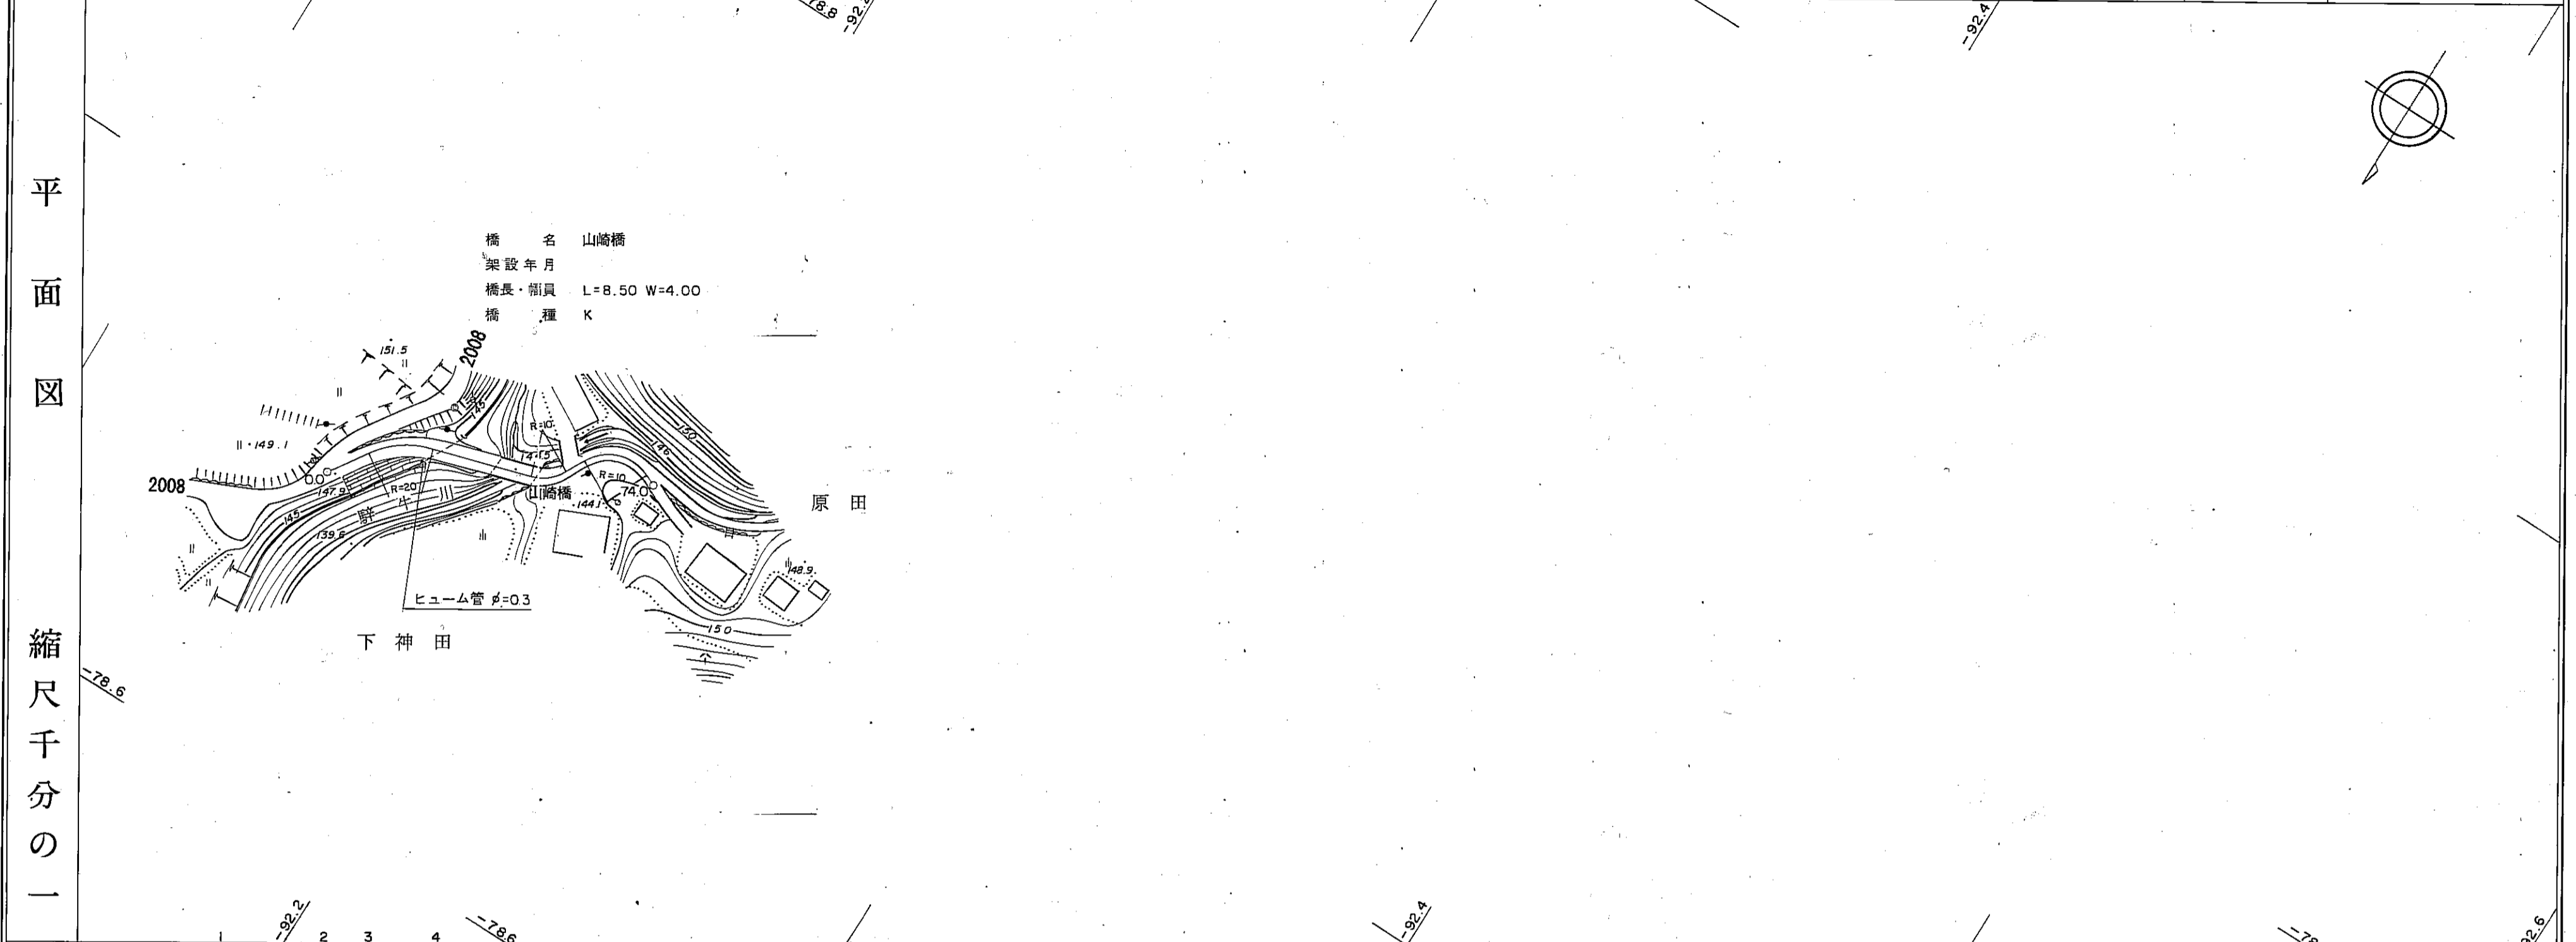

区間距離	0.0	36.8	8.5	10.7	18.0															
	0.0	36.8	45.3	56.0	74.0															
追加距離	0.0	36.8	45.3	56.0	74.0															
	0.0	36.8	45.3	56.0	74.0															
勾配																				
全幅員	4.0	4.5	4.0	2.3	2.3															
	4.0	4.5	4.0	2.3	2.3															
車道	3.0	3.5	3.0	1.3	1.3															
	3.0	3.5	3.0	1.3	1.3															
左側	0.5	0.5	0.5	0.5	0.5															
	0.5	0.5	0.5	0.5	0.5															
右側	0.5	0.5	0.5	0.5	0.5															
	0.5	0.5	0.5	0.5	0.5															
歩道																				
左側																				
右側																				
内側																				
外側																				
路種別																				
主要工作物																				

西伯町