


道路台帳平面図


道路種別	その他	路線番号	3054	路線名	長田線	地名	西伯町大字原	測量年月	昭和55年6月	図面番号	2 — 1
------	-----	------	------	-----	-----	----	--------	------	---------	------	-------

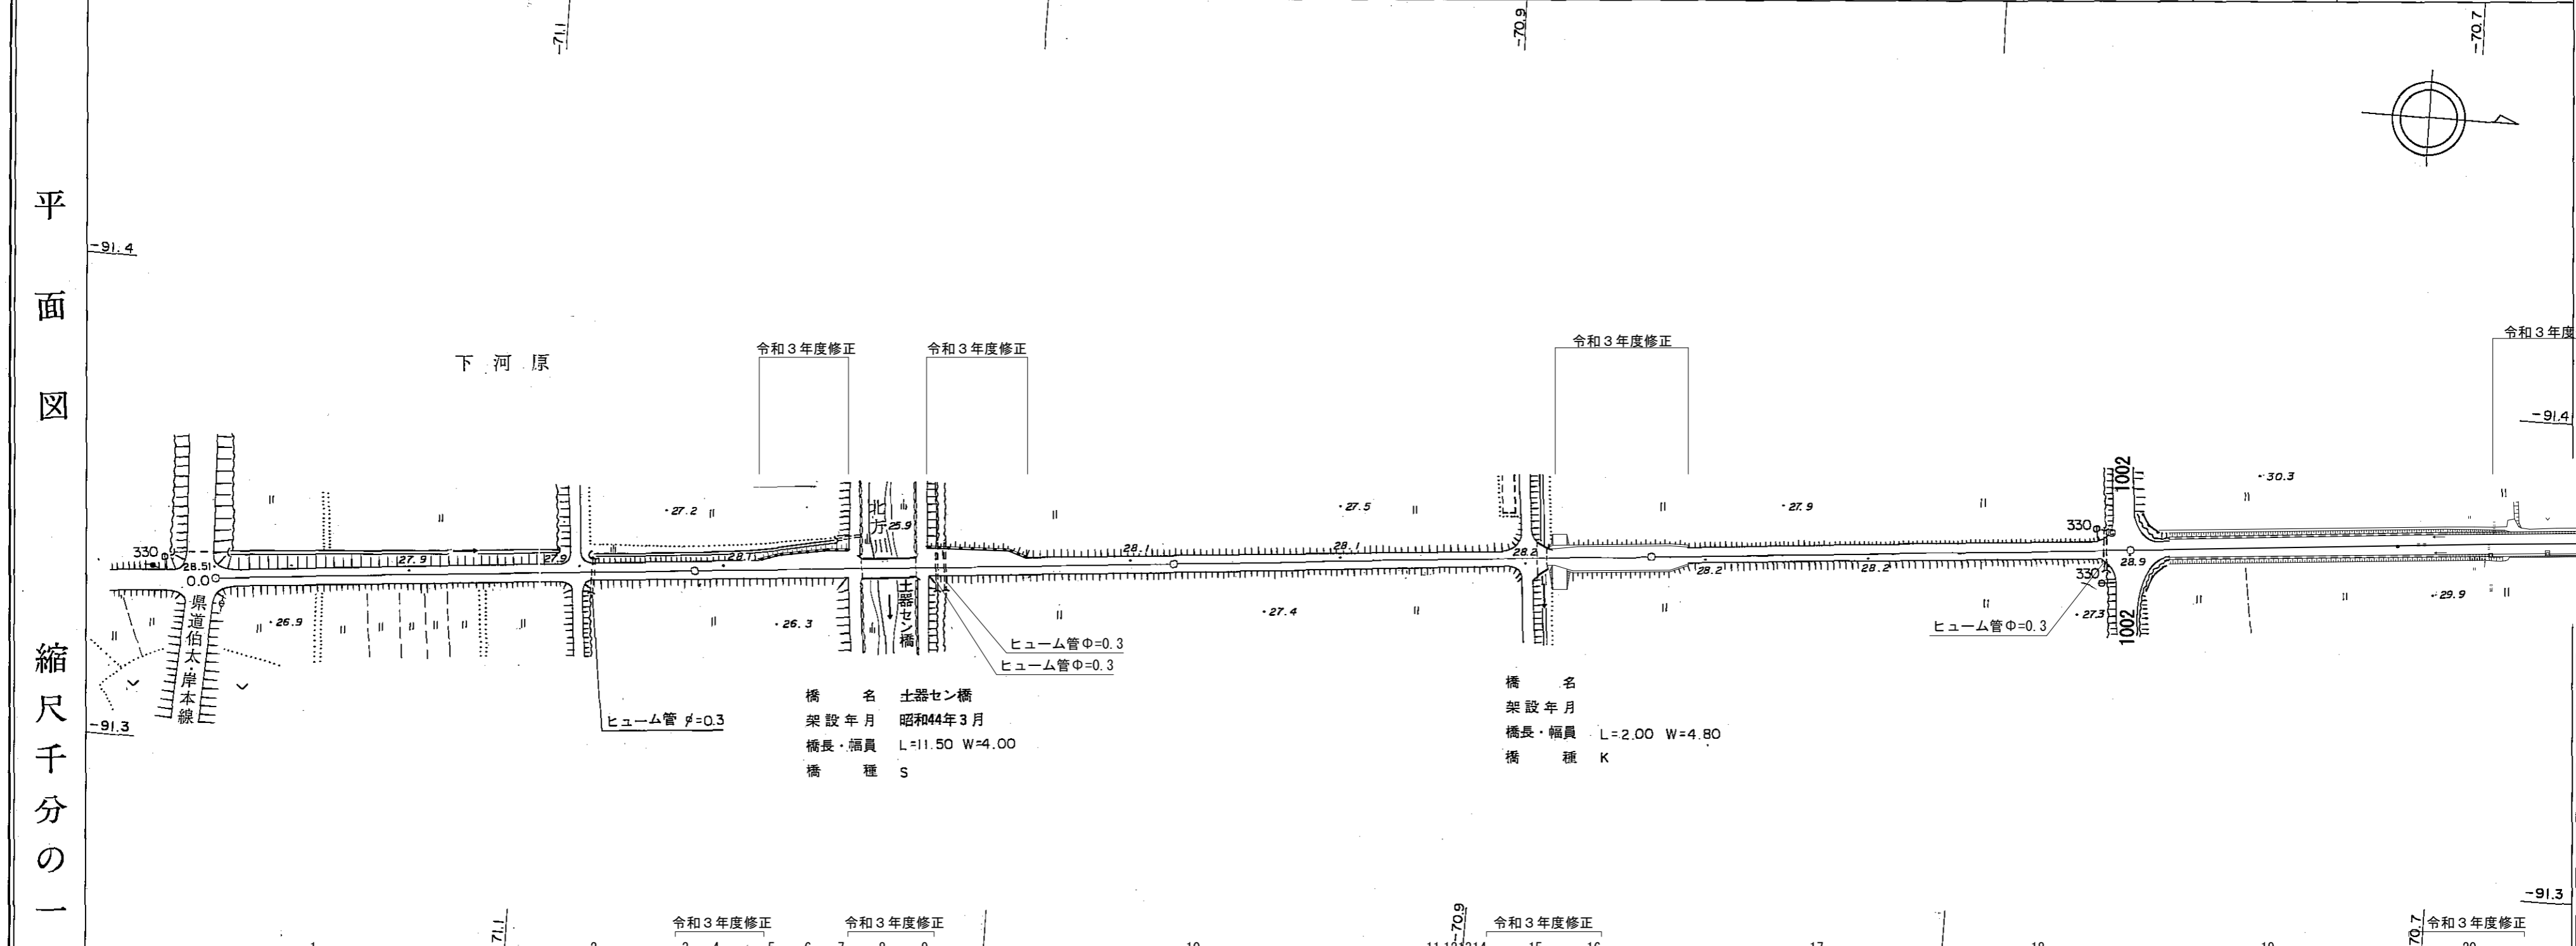

区間距離	1 2 3 4 5 6 7 8 9 10 11 12 13 14 15 16 17 18 19 20																									
	0.0	76.2	35.3	4.0	14.5	3.0	11.5	3.0	14.0	4.0	270.0	102.5	6.0	2.0	1.4	4.0	300.0	20.0	4.0	396.8	89.4	4.4	74.7	475.9	500.0	24.1
追加距離	1 2 3 4 5 6 7 8 9 10 11 12 13 14 15 16 17 18 19 20																									
	0.0	76.2	113.5	117.5	132.0	135.0	146.5	149.5	163.5	167.5	200.0	270.0	276.0	278.0	279.4	283.4	300.0	303.4	307.4	396.8	401.2	475.9	475.9	475.9	500.0	500.0
勾配	1 2 3 4 5 6 7 8 9 10 11 12 13 14 15 16 17 18 19 20																									
全幅員	1 2 3 4 5 6 7 8 9 10 11 12 13 14 15 16 17 18 19 20																									
	3.5	4.0	3.5	3.9	5.3	4.0	4.0	5.6	4.7	3.5	3.5	7.0	3.5	3.5	5.0	3.5	5.0	3.5	3.5	3.5	3.5	4.5	4.5	4.5	4.5	4.5
全幅員	1 2 3 4 5 6 7 8 9 10 11 12 13 14 15 16 17 18 19 20																									
	2.5	3.0	2.5	3.9	3.0	3.0	3.5	3.0	3.0	2.5	2.5	2.5	2.5	2.5	2.5	2.5	2.5	2.5	2.5	2.5	2.5	3.5	3.5	3.5	3.5	3.5
内側	1 2 3 4 5 6 7 8 9 10 11 12 13 14 15 16 17 18 19 20																									
	0.5	0.5	0.5	0.5	0.5	0.5	0.5	0.5	0.5	0.5	0.5	0.5	0.5	0.5	0.5	0.5	0.5	0.5	0.5	0.5	0.5	0.5	0.5	0.5	0.5	0.5
路面	1 2 3 4 5 6 7 8 9 10 11 12 13 14 15 16 17 18 19 20																									
主要工作物	1 2 3 4 5 6 7 8 9 10 11 12 13 14 15 16 17 18 19 20																									

道路台帳平面図

道路種別	その他	路線番号	3054	路線名	長田線	地名	西伯町大字北方	測量年月	昭和55年6月	図面番号	2 — 2
------	-----	------	------	-----	-----	----	---------	------	---------	------	-------

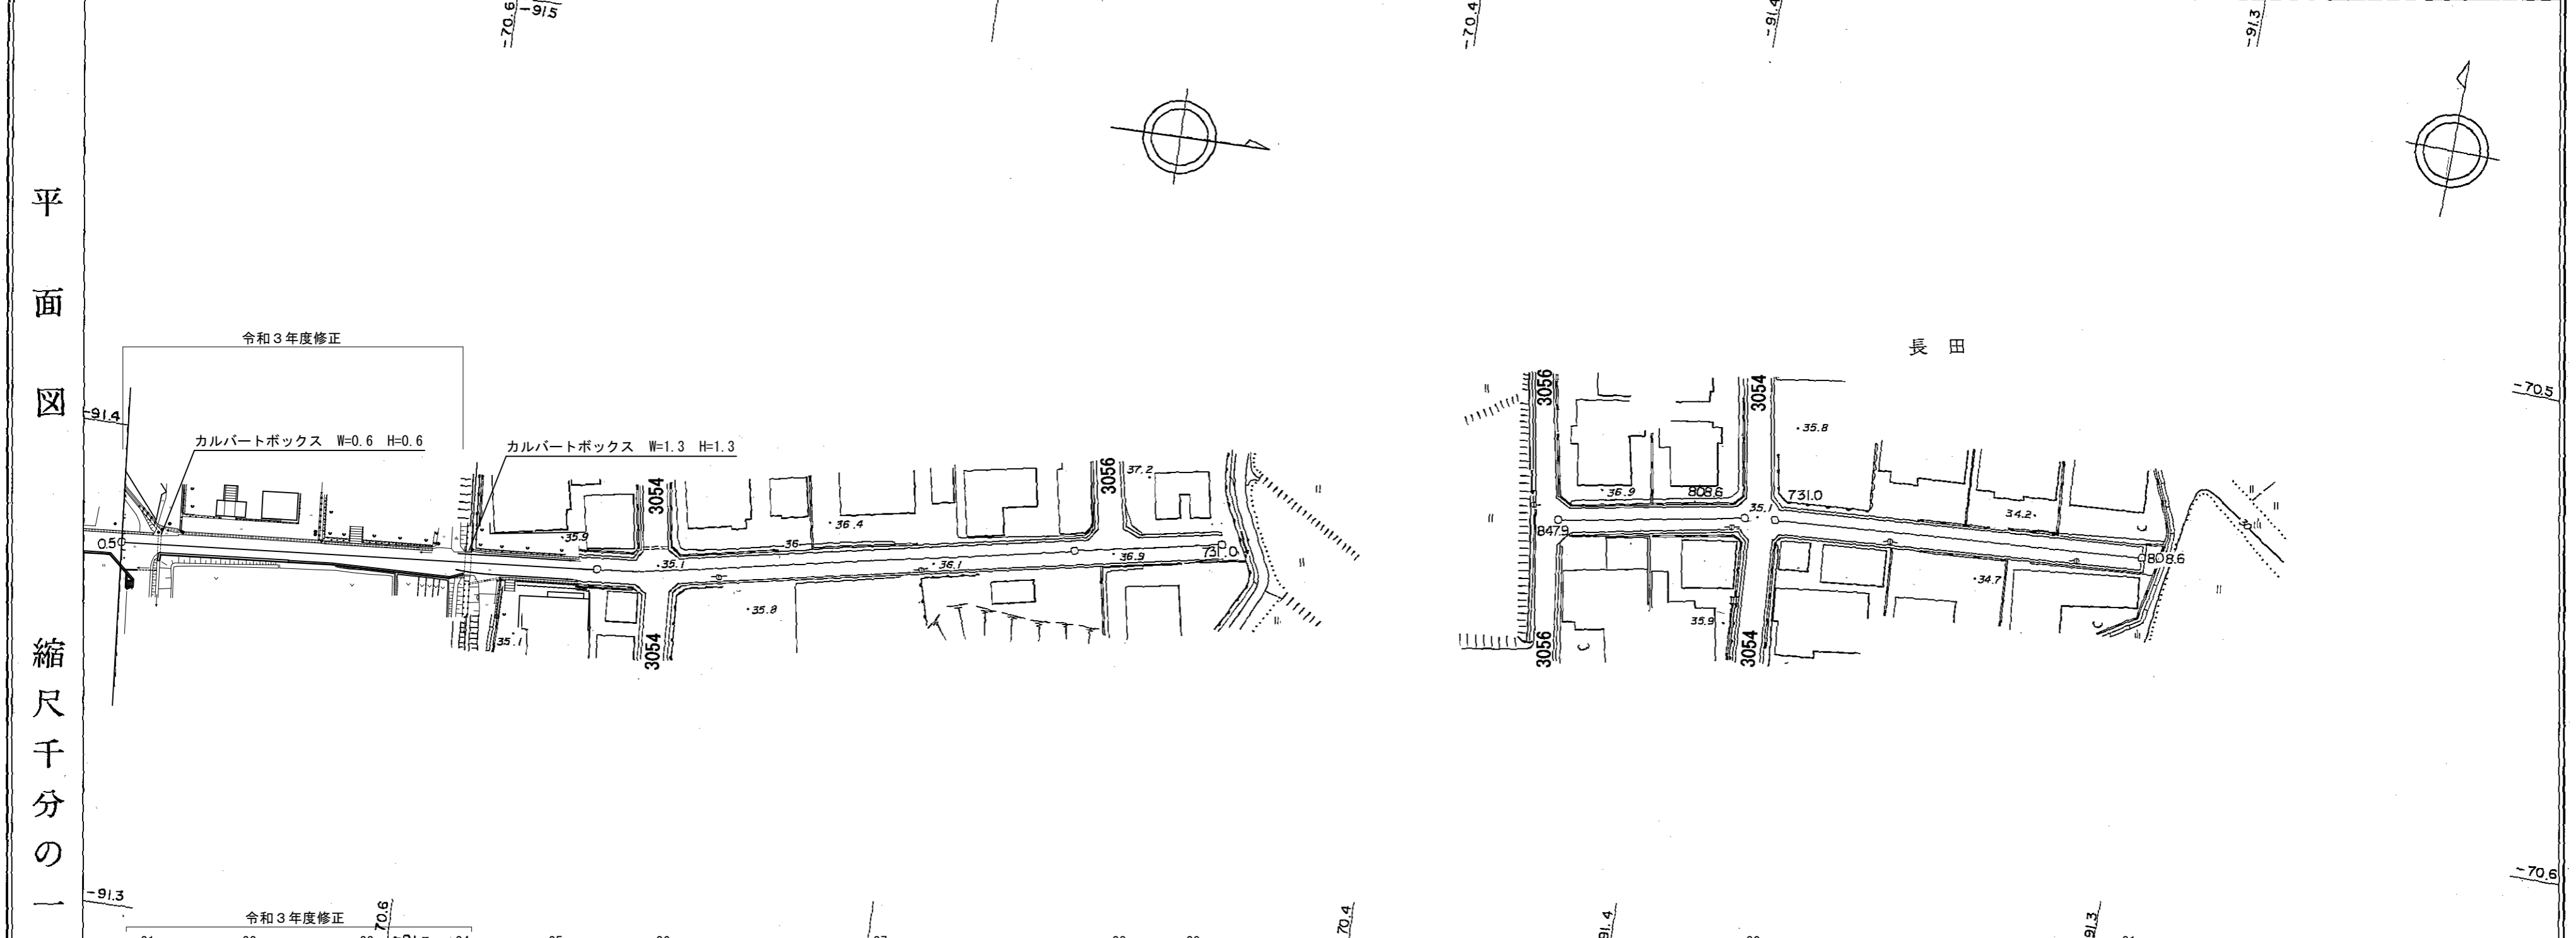

区間	距離	0.0	8.5	37.1	23.5	3.3	600.0	607.8	617.5	700.0	705.0	713.6	731.0	800.0	808.6	808.6	847.9
	追加距離	500.0	508.5	545.6	569.1	572.4	600.0	607.8	617.5	700.0	705.0	713.6	731.0	800.0	808.6	808.6	847.9
勾配	全幅員	4.5	4.9	4.9	5.5	5.2	6.2	6.2	6.2	6.2	6.2	6.2	6.2	6.2	6.2	6.2	6.2
	車道	3.5	3.9	3.9	4.5	4.2	4.0	4.0	4.0	4.0	4.0	4.0	4.0	4.0	4.0	4.0	4.0
全幅員	左側	0.5	0.5	0.5	0.5	0.5	0.5	0.5	0.5	0.5	0.5	0.5	0.5	0.5	0.5	0.5	0.5
	右側	0.5	0.5	0.5	0.5	0.5	0.5	0.5	0.5	0.5	0.5	0.5	0.5	0.5	0.5	0.5	0.5
歩道	左側																
	右側																
内	左側																
	右側																
路面	左側																
	右側																

南部町